

2529 W. Jackson St.
 Phoenix, AZ 85298
 PHONE: (602) 275-1676
 FAX: (602) 275-1739


AP400
 Full Depth Aluminum Profile

ALUMINUM DETAIL ELEVATION

SCALE: NTS

7/24/14

SYSTEM = 1/8" ALUMINUM - AP400

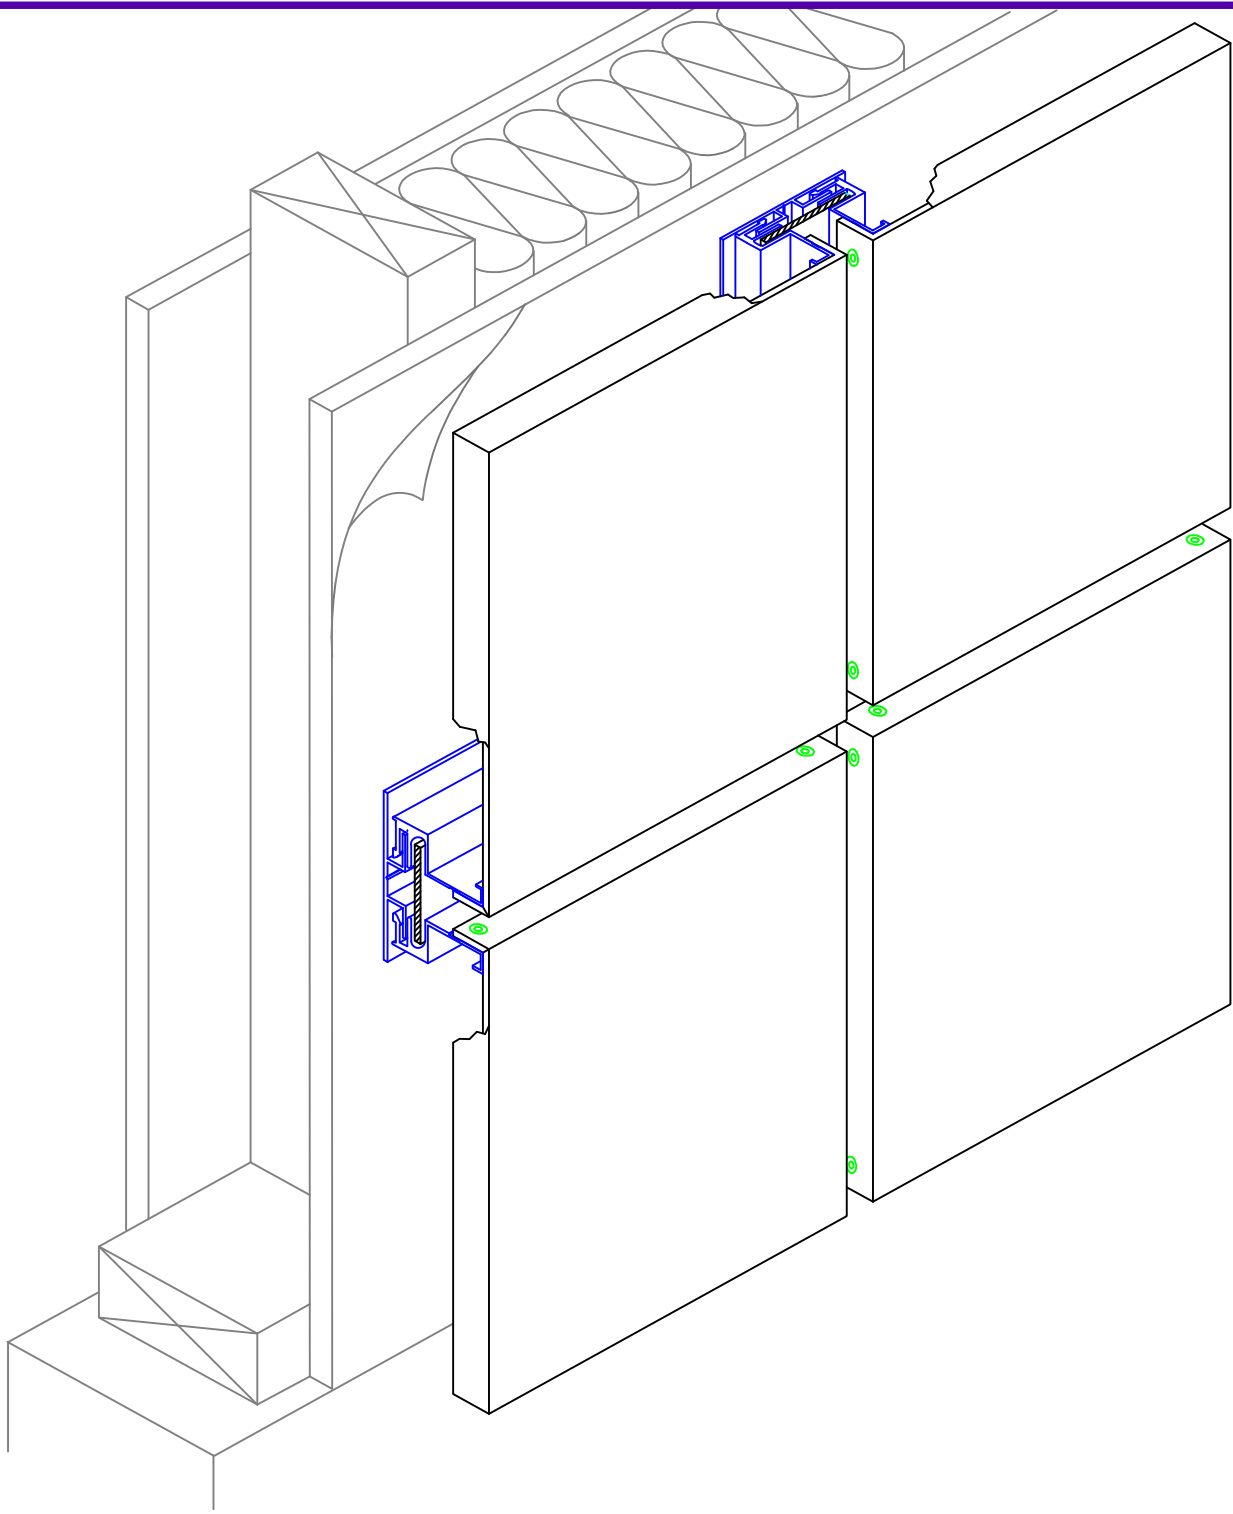

2529 W. Jackson St.
Phoenix, AZ 85298
PHONE: (602) 275-1676
FAX: (602) 275-1739

AP400
True Insulated Aluminum Frame


PANEL ISOMETRIC SKETCH

SCALE: NTS

7/24/14

SYSTEM = 1/8" ALUMINUM - AP400

0

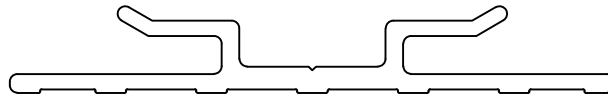

FIELD CLIP EXTRUSION

FIELD OR SHOP CUT TO 6", FIELD MOUNTED
TO SUBSTRATE @ 16" O.C.

W/ 2 - #10 / #12 x 1 1/2" SELF TAPPING STAINLESS SCREWS
APPLY SHIMS BENEATH AS REQUIRED




MODIFIED CLIP EXTRUSION

FIELD CUT TO FIT AS REQUIRED
MOUNTED IN FULL LENGTH SECTIONS @ 16" O.C.
CAN BE USED AT: STARTER, JAMB, SILL, END WALL
#10 / #12 X 1 1/2" SELF TAPPING STAINLESS SCREW




SILL CLIP EXTRUSION


FIELD CUT TO FIT AS REQUIRED
MOUNTED IN FULL LENGTH SECTIONS @ 16" O.C.
CAN BE USED AT: STARTER, JAMB, SILL
#10 / #12 X 1 1/2" SELF TAPPING STAINLESS SCREW

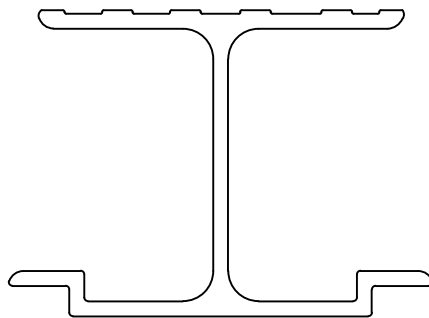


STIFFENER EXTRUSION

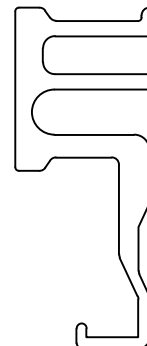

FRAME EXTRUSION

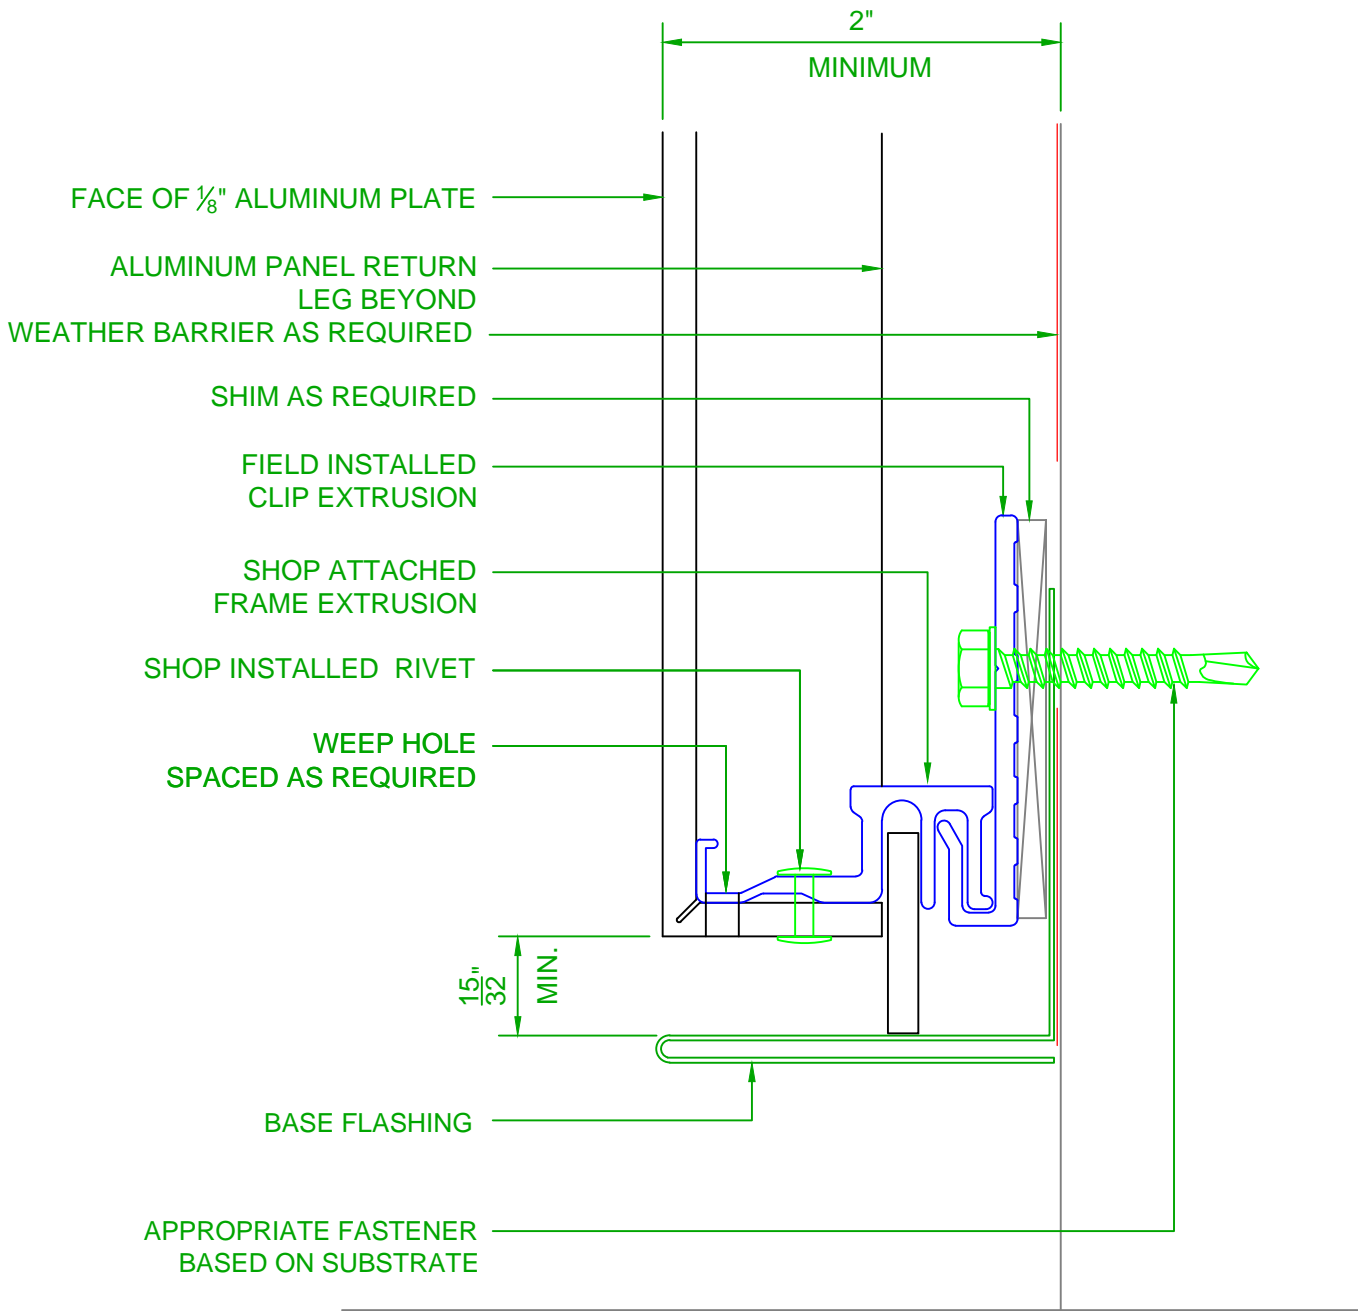

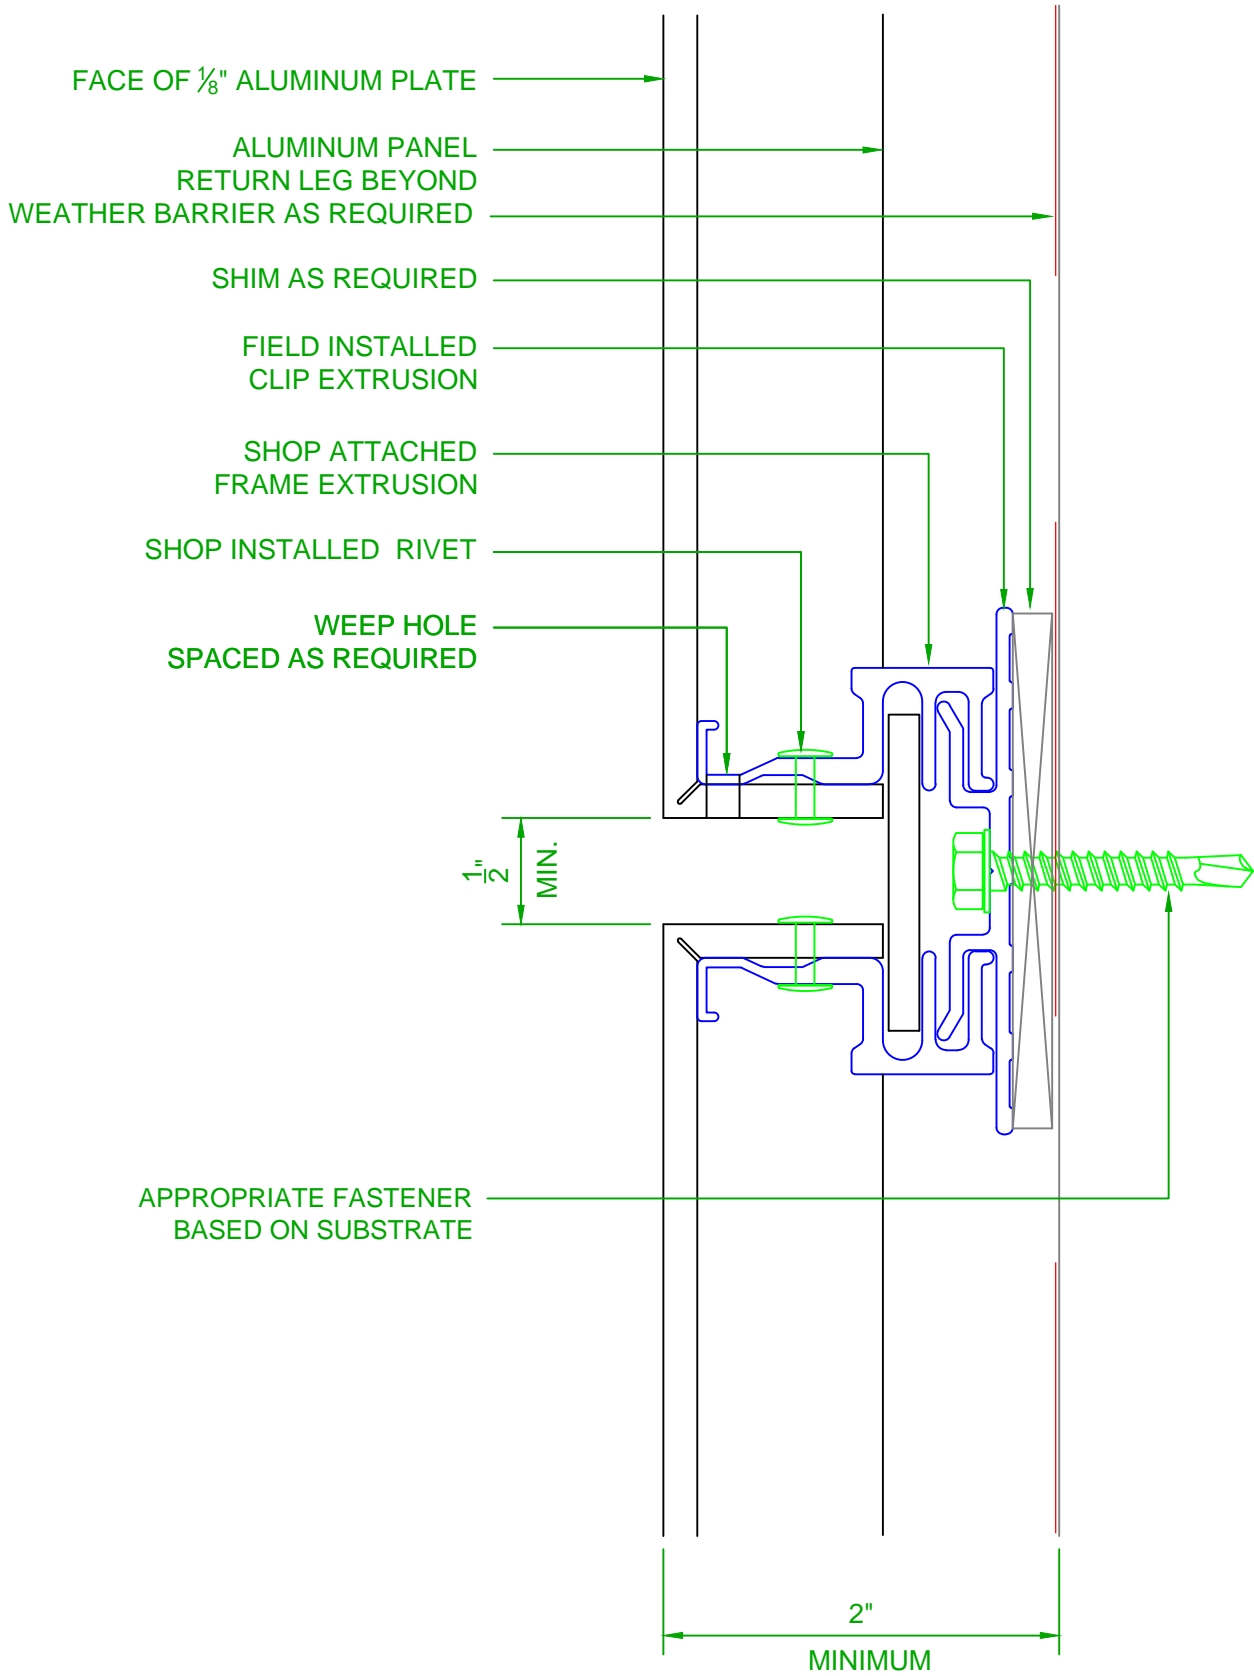

AP400
Full Depth Aluminum Plate

2529 W. Jackson St.
Phoenix, AZ 85298

PHONE: (602) 275-1676


FAX: (602) 275-1739

TYP HORIZONTAL REVEAL

SCALE: NTS

7/24/14

SYSTEM = 1/8" ALUMINUM - AP400

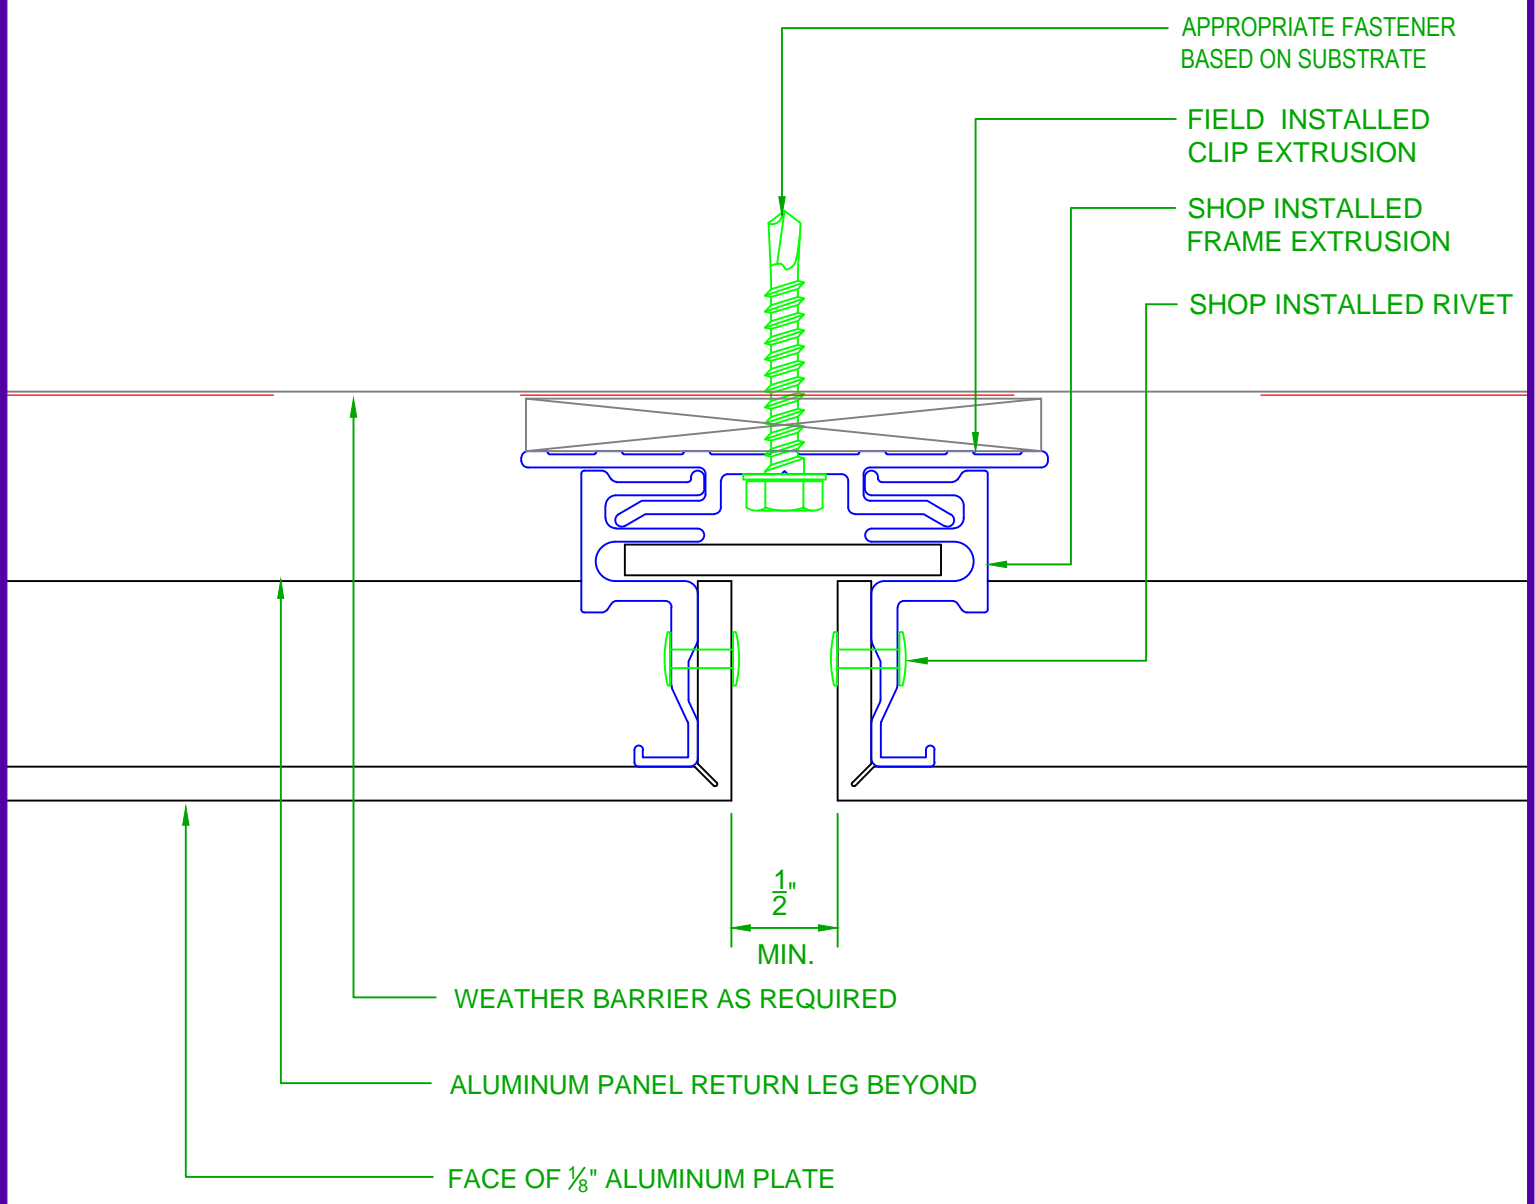

AP400
Full Depth Aluminum Profile

2529 W. Jackson St.
Phoenix, AZ 85298
PHONE: (602) 275-1676
FAX: (602) 275-1739


TYP VERTICAL REVEAL

3A

SCALE: NTS

7/24/14

SYSTEM = 1/8" ALUMINUM - AP400

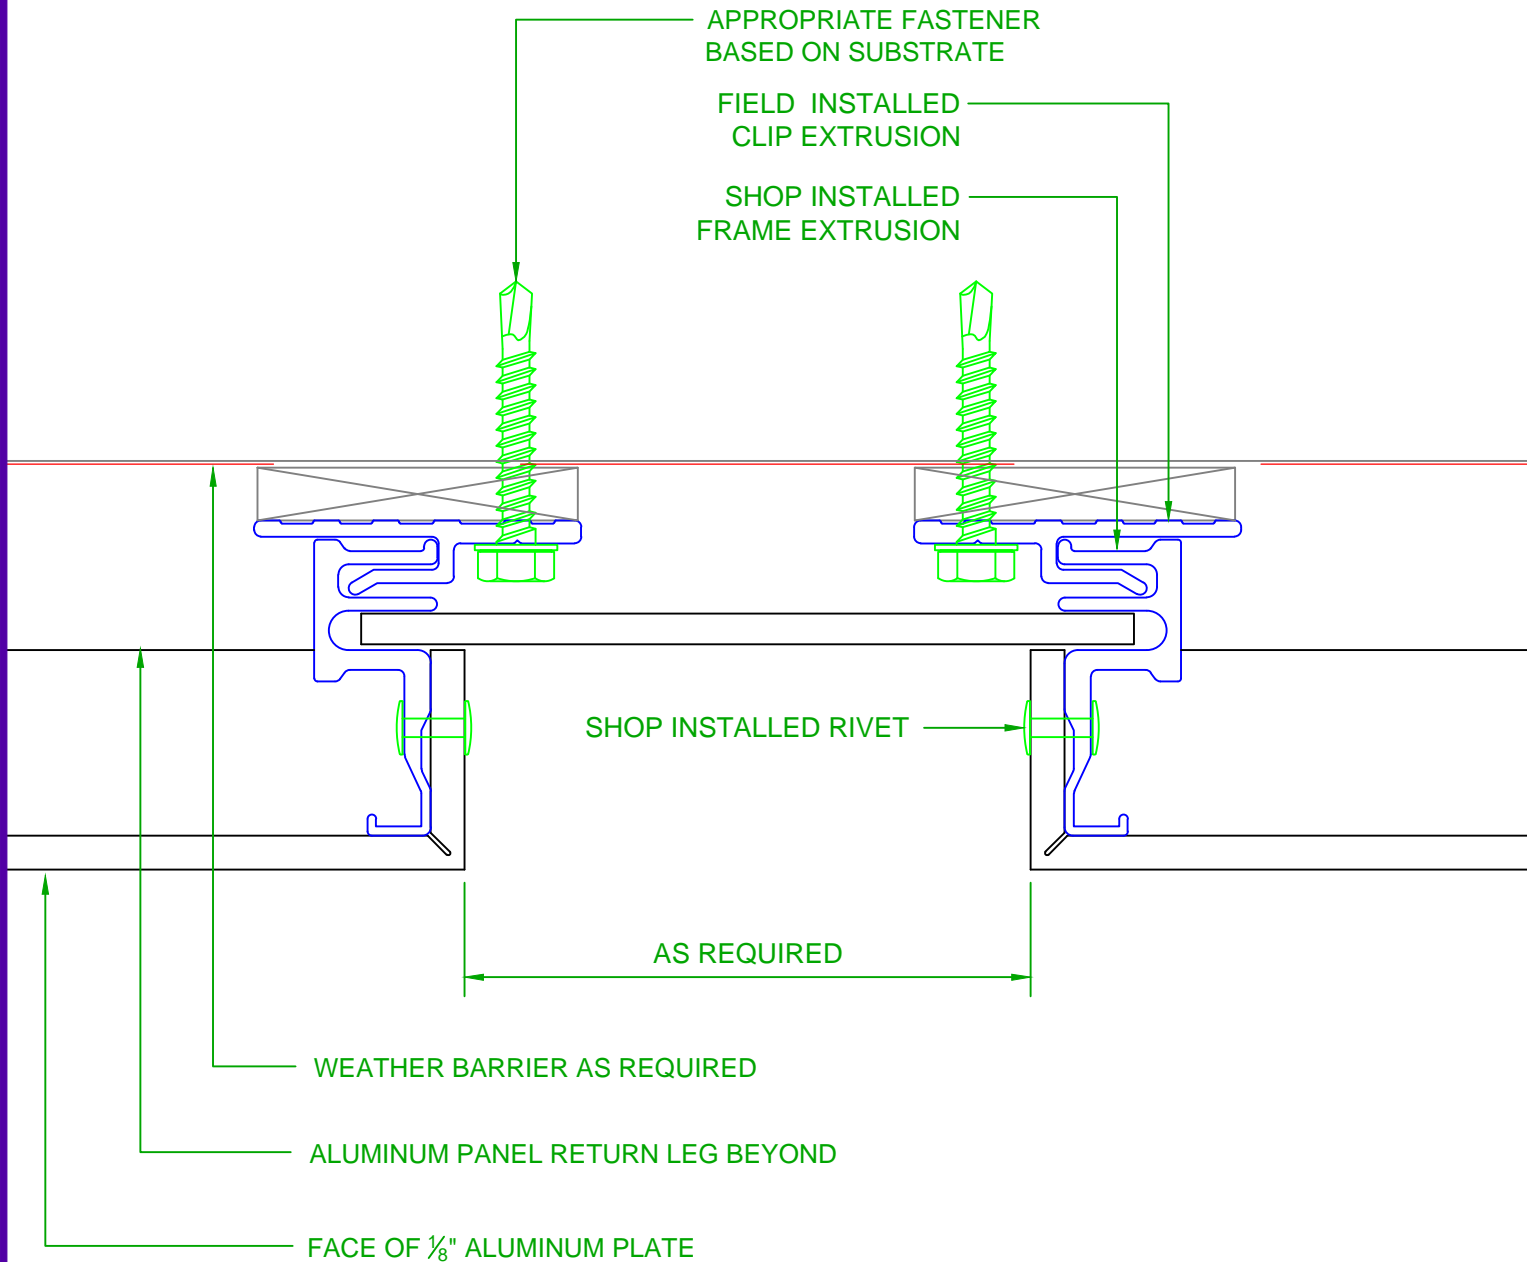

AP400
Full Depth Aluminum Profile

2529 W. Jackson St.
Phoenix, AZ 85298
PHONE: (602) 275-1676
FAX: (602) 275-1739


ALTERNATE REVEAL

SCALE: NTS

7/24/14

SYSTEM = 1/8" ALUMINUM - AP400

3B

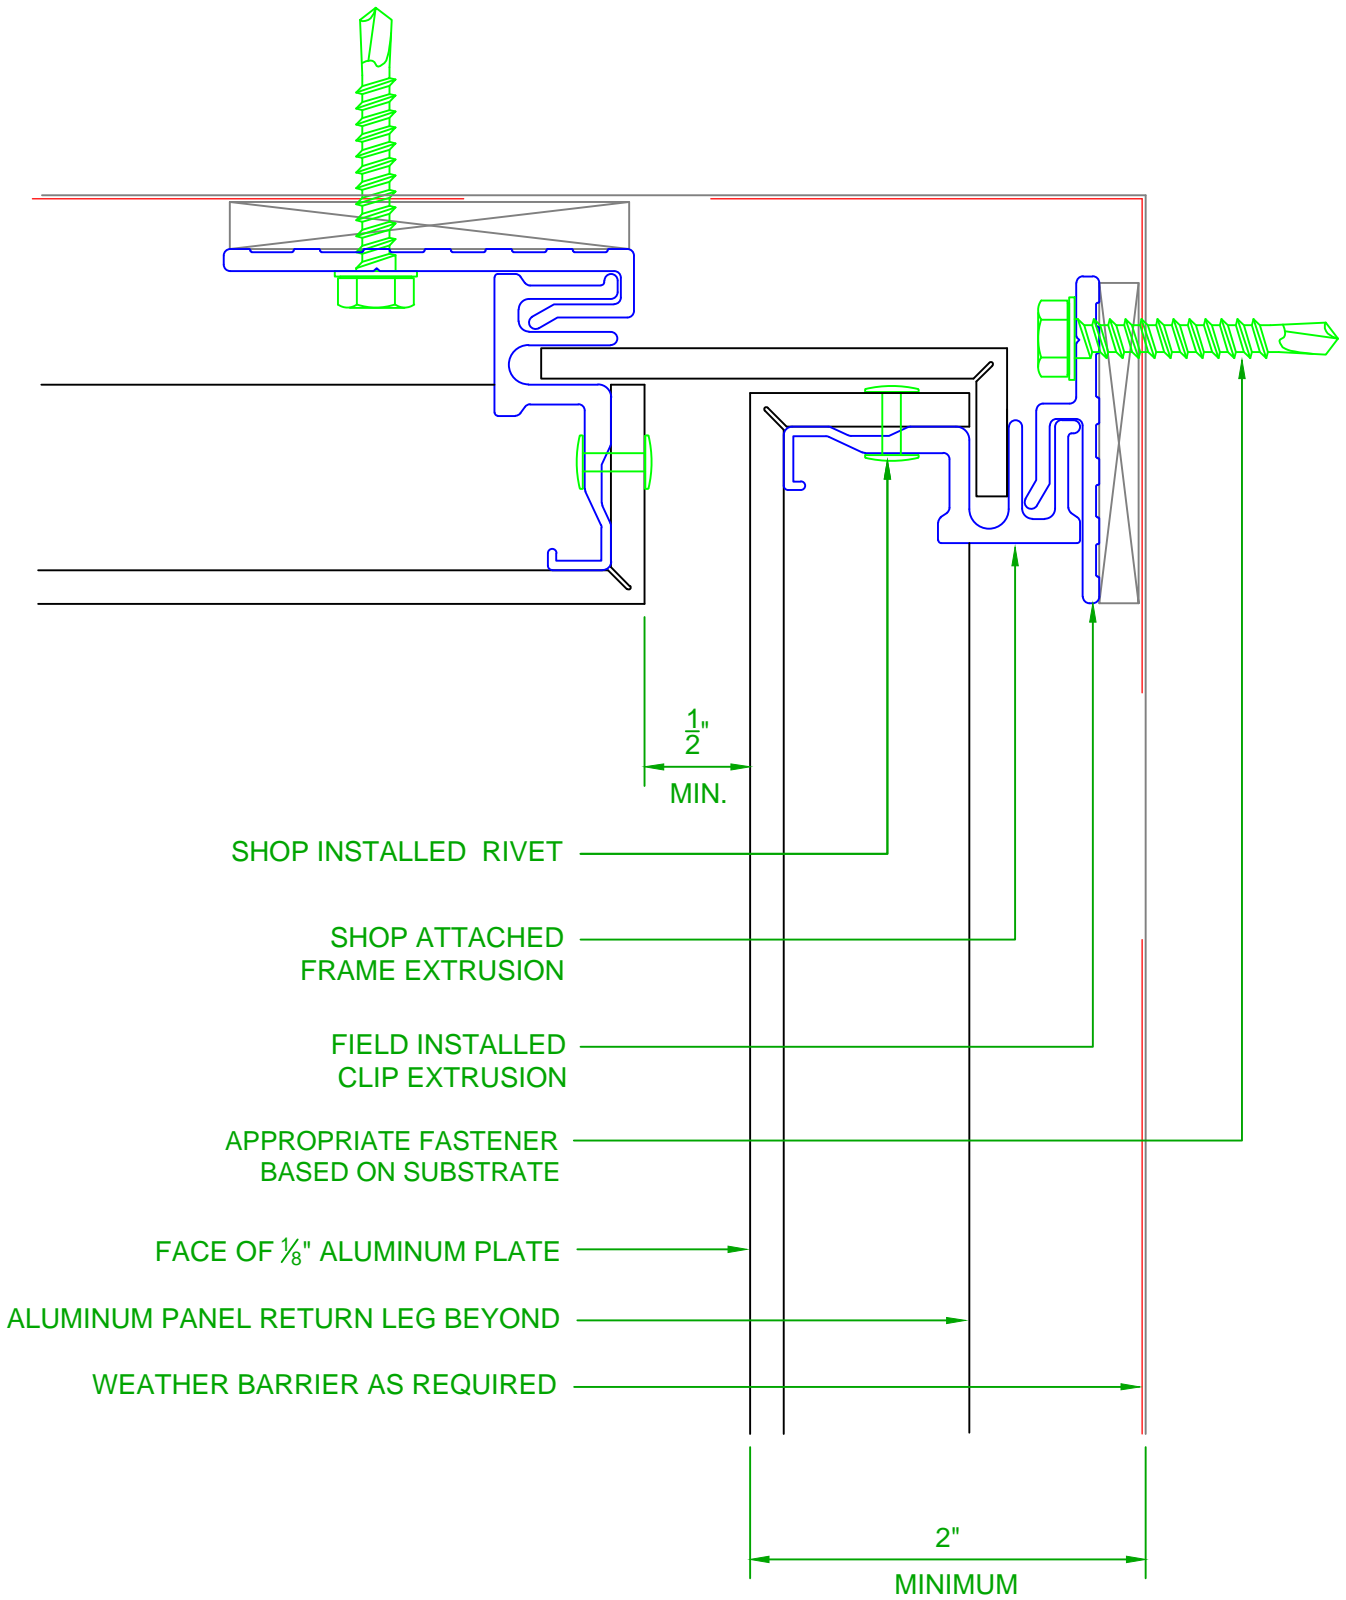

AP400
Full Depth Aluminum Profile

2529 W. Jackson St.
Phoenix, AZ 85298

PHONE: (602) 275-1676
FAX: (602) 275-1739

TYPICAL INSIDE CORNER DETAIL

SCALE: NTS

7/24/14

SYSTEM = 1/8" ALUMINUM - AP400

TYP. OUTSIDE CORNER DETAIL

SYSTEM = 1/8" ALUMINUM - AP400


7/24/14


SCALE: NTS

2529 W. Jackson St.
Phoenix, AZ 85298

PHONE: (602) 275-1676

FAX: (602) 275-1739

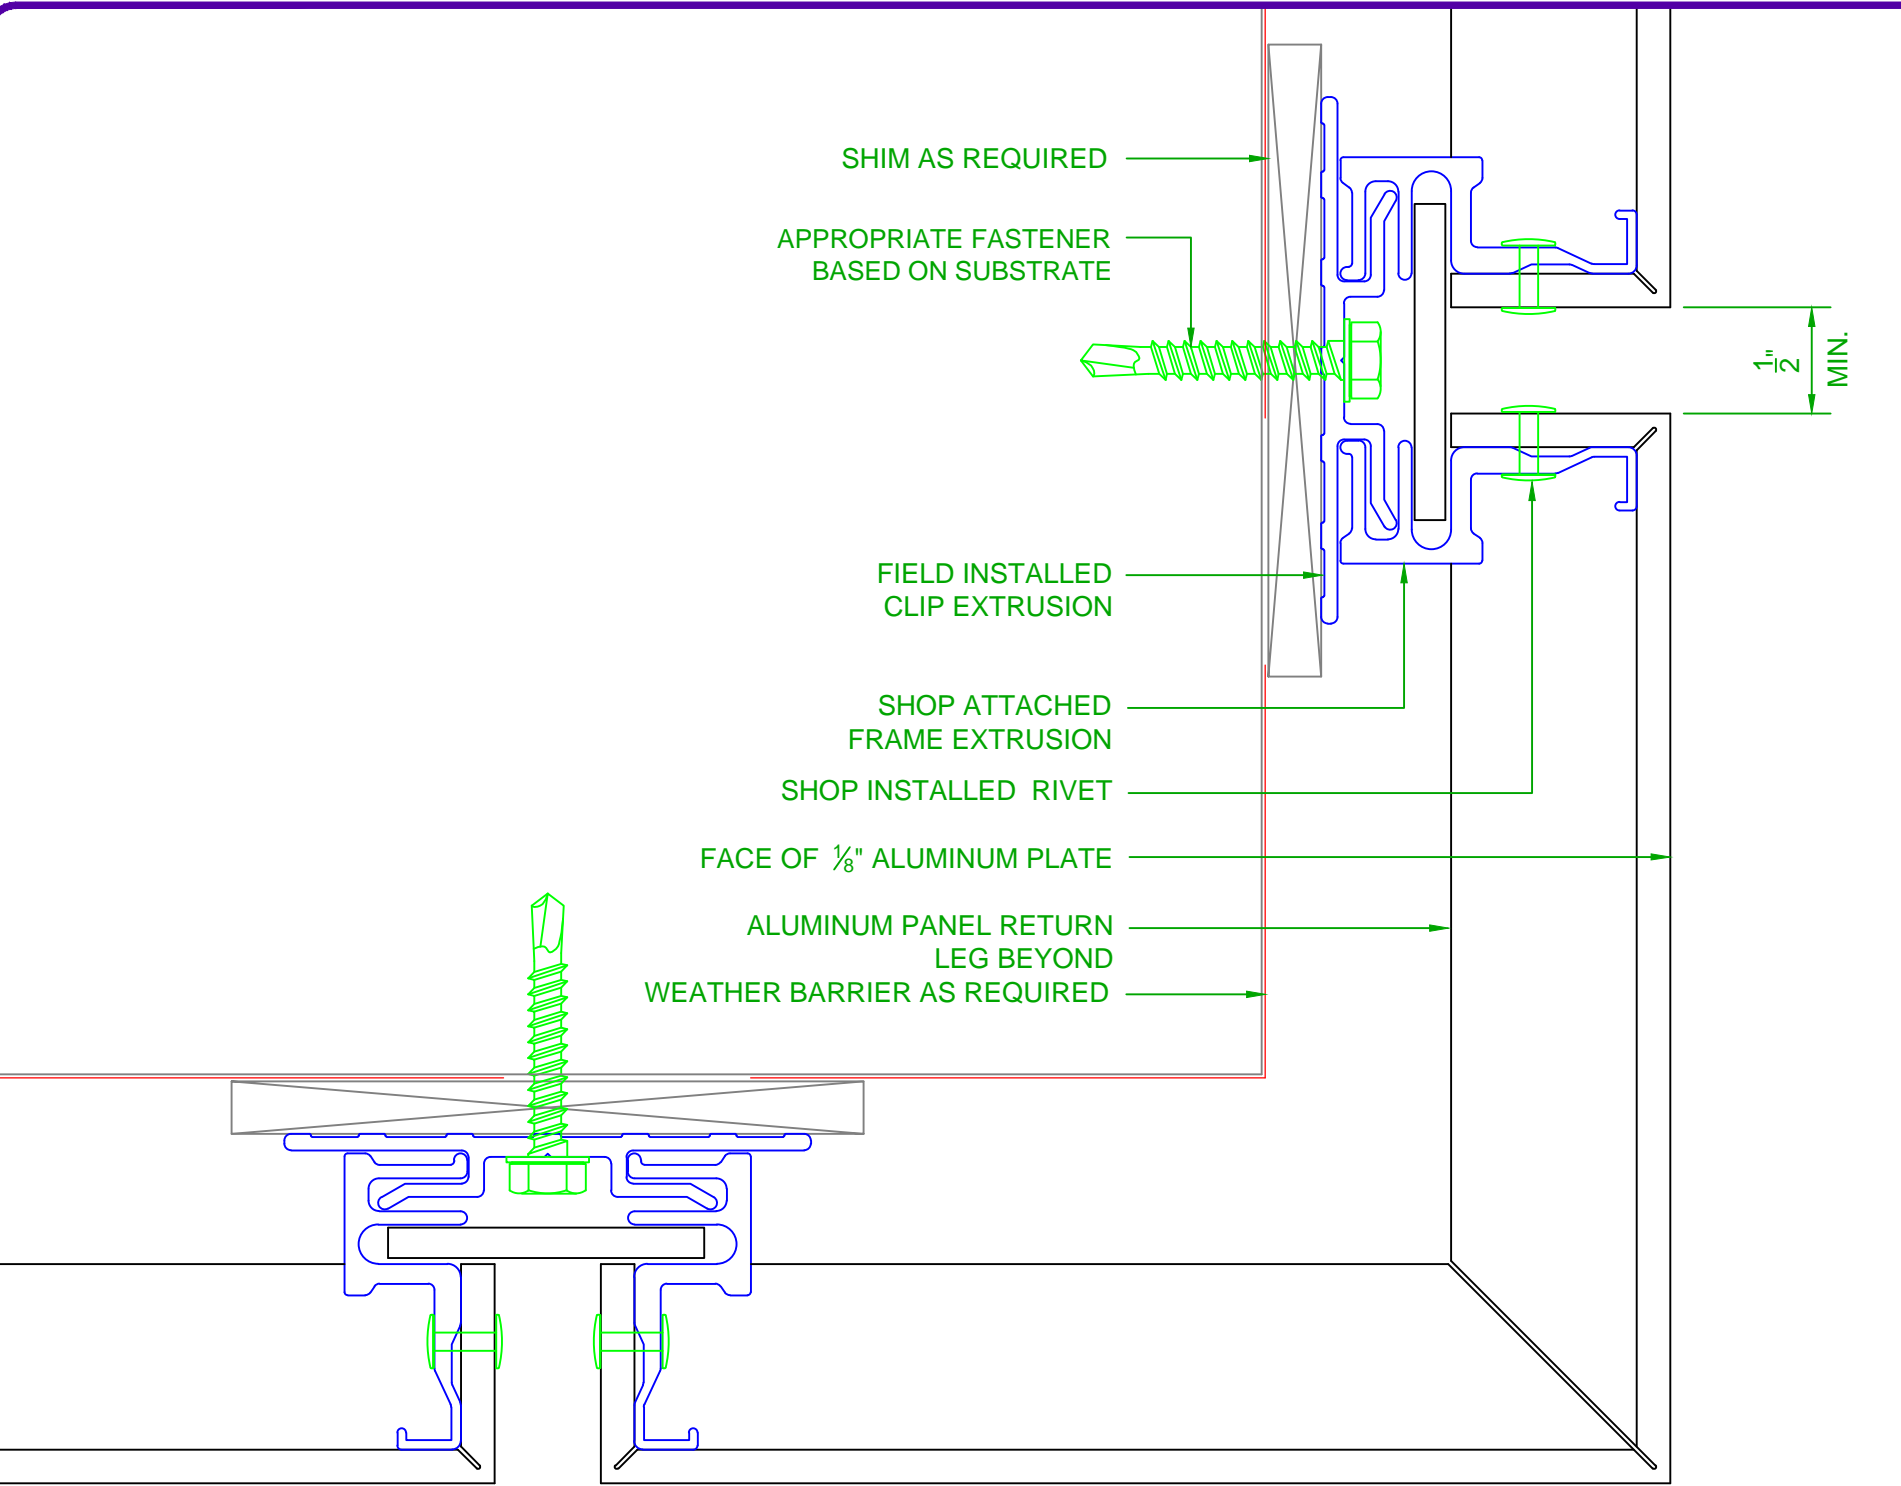

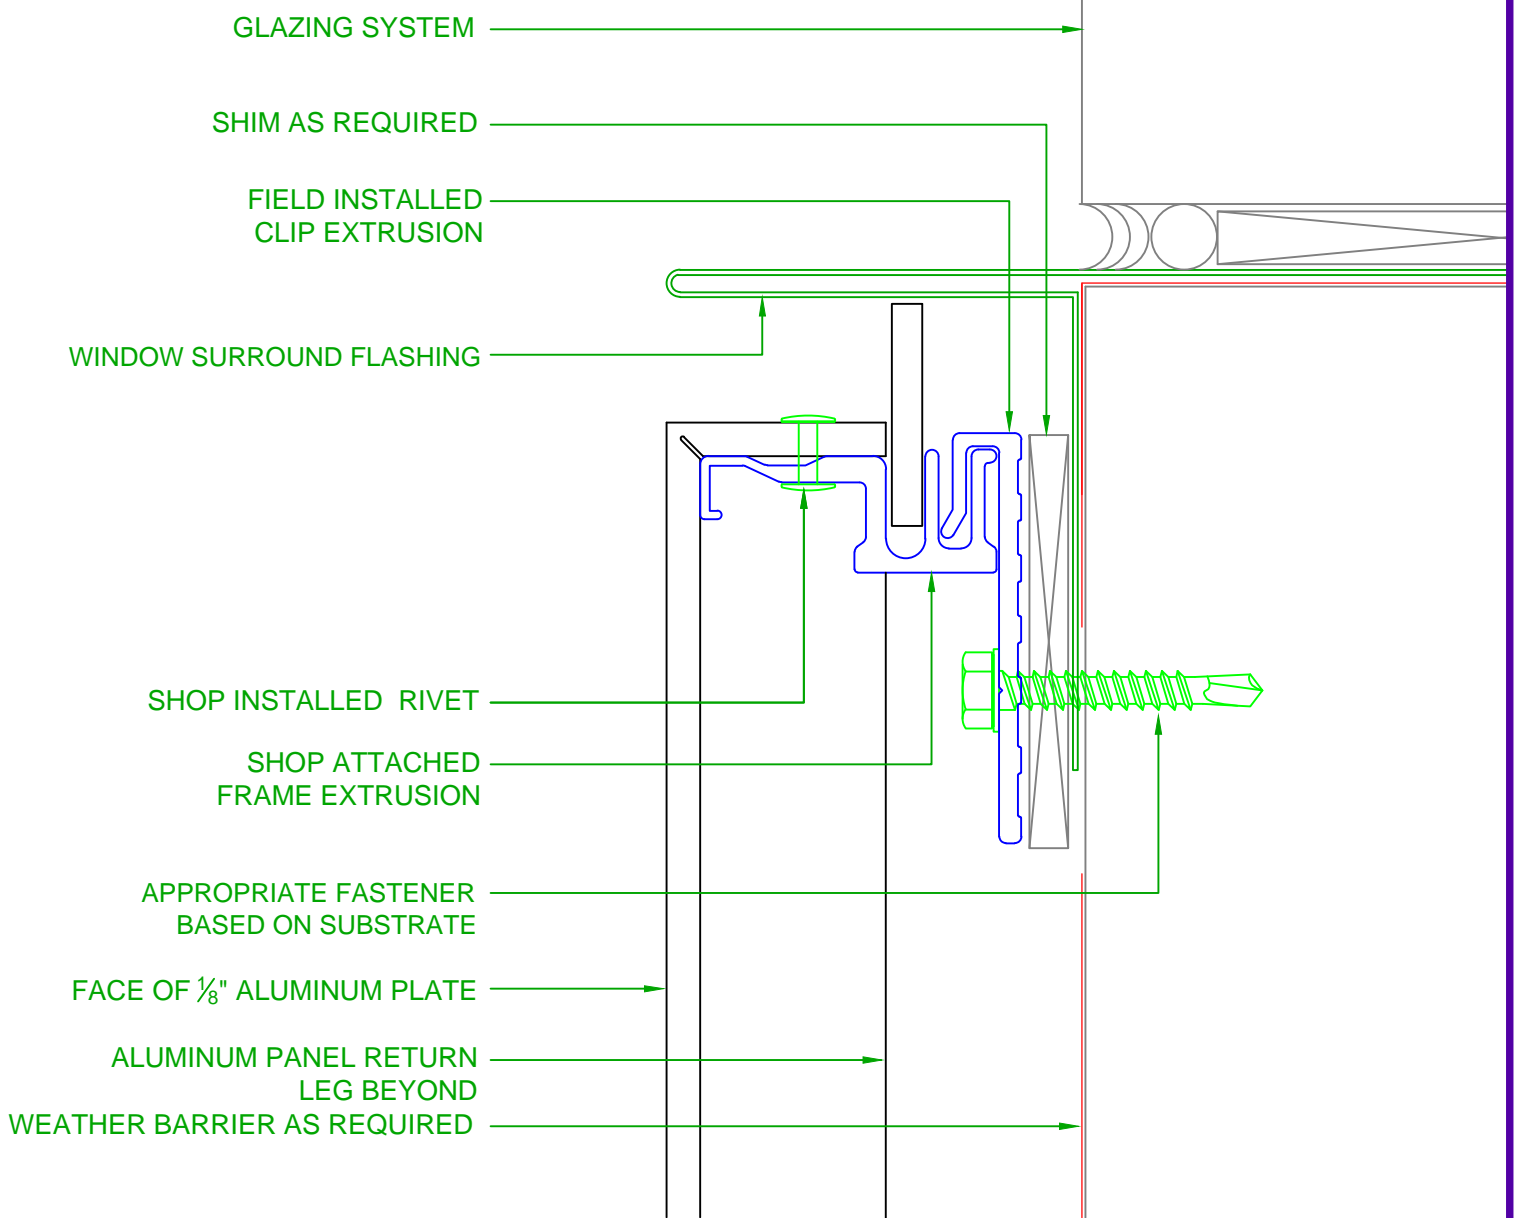


2529 W. Jackson St.
 Phoenix, AZ 85298
 PHONE: (602) 275-1676
 FAX: (602) 275-1739

TYP. WINDOW SURROUND DETAIL

SCALE: NTS

7/24/14

SYSTEM = 1/8" ALUMINUM - AP400

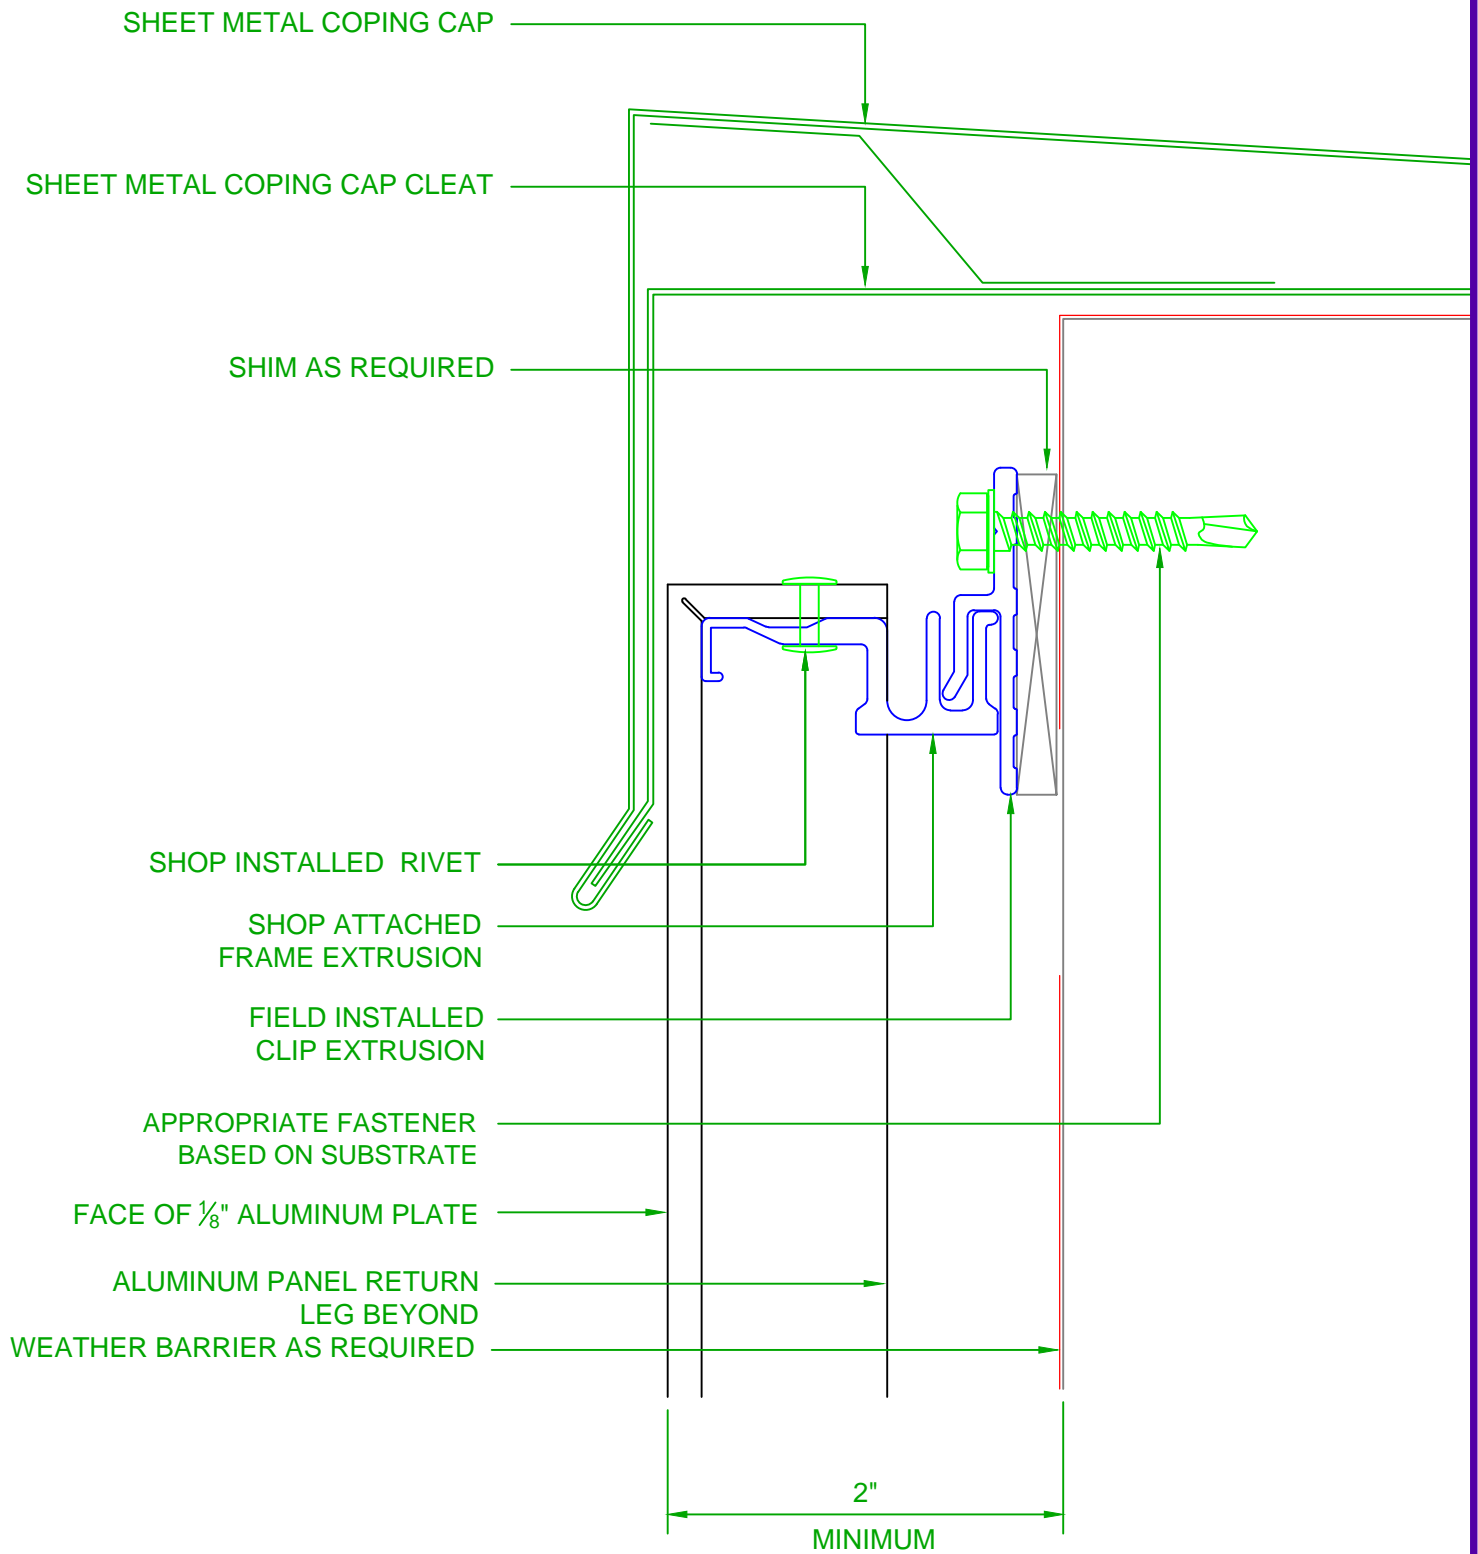


TYP. ACM COPING CAP DETAIL


SYSTEM = 1/8" ALUMINUM - AP400

7/24/14

SCALE: NTS

2529 W. Jackson St.
Phoenix, AZ 85298
PHONE: (602) 275-1676
FAX: (602) 275-1739

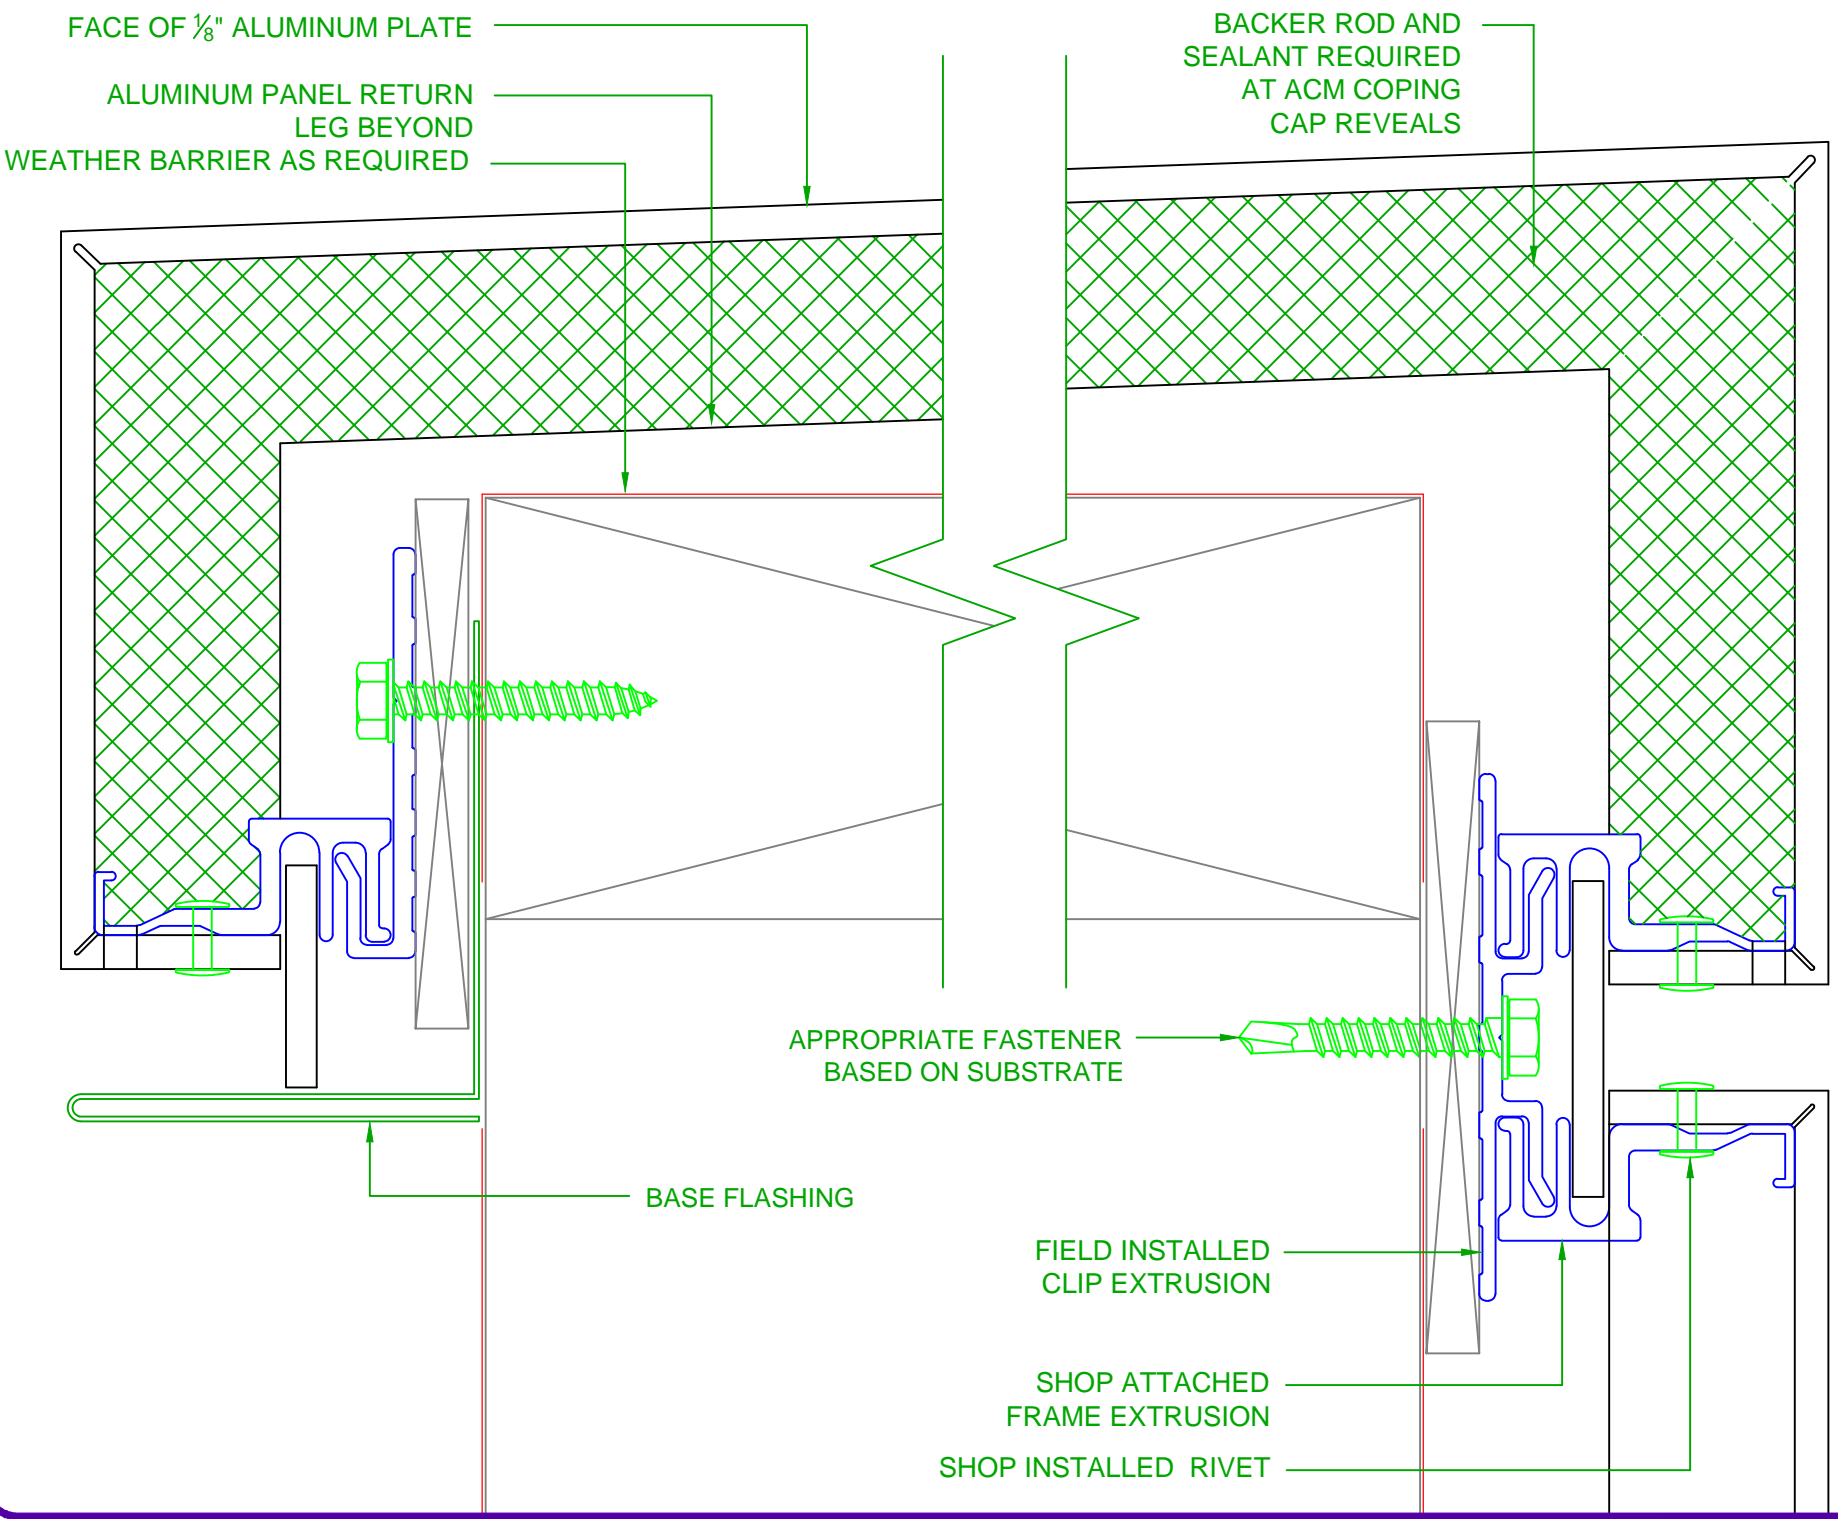

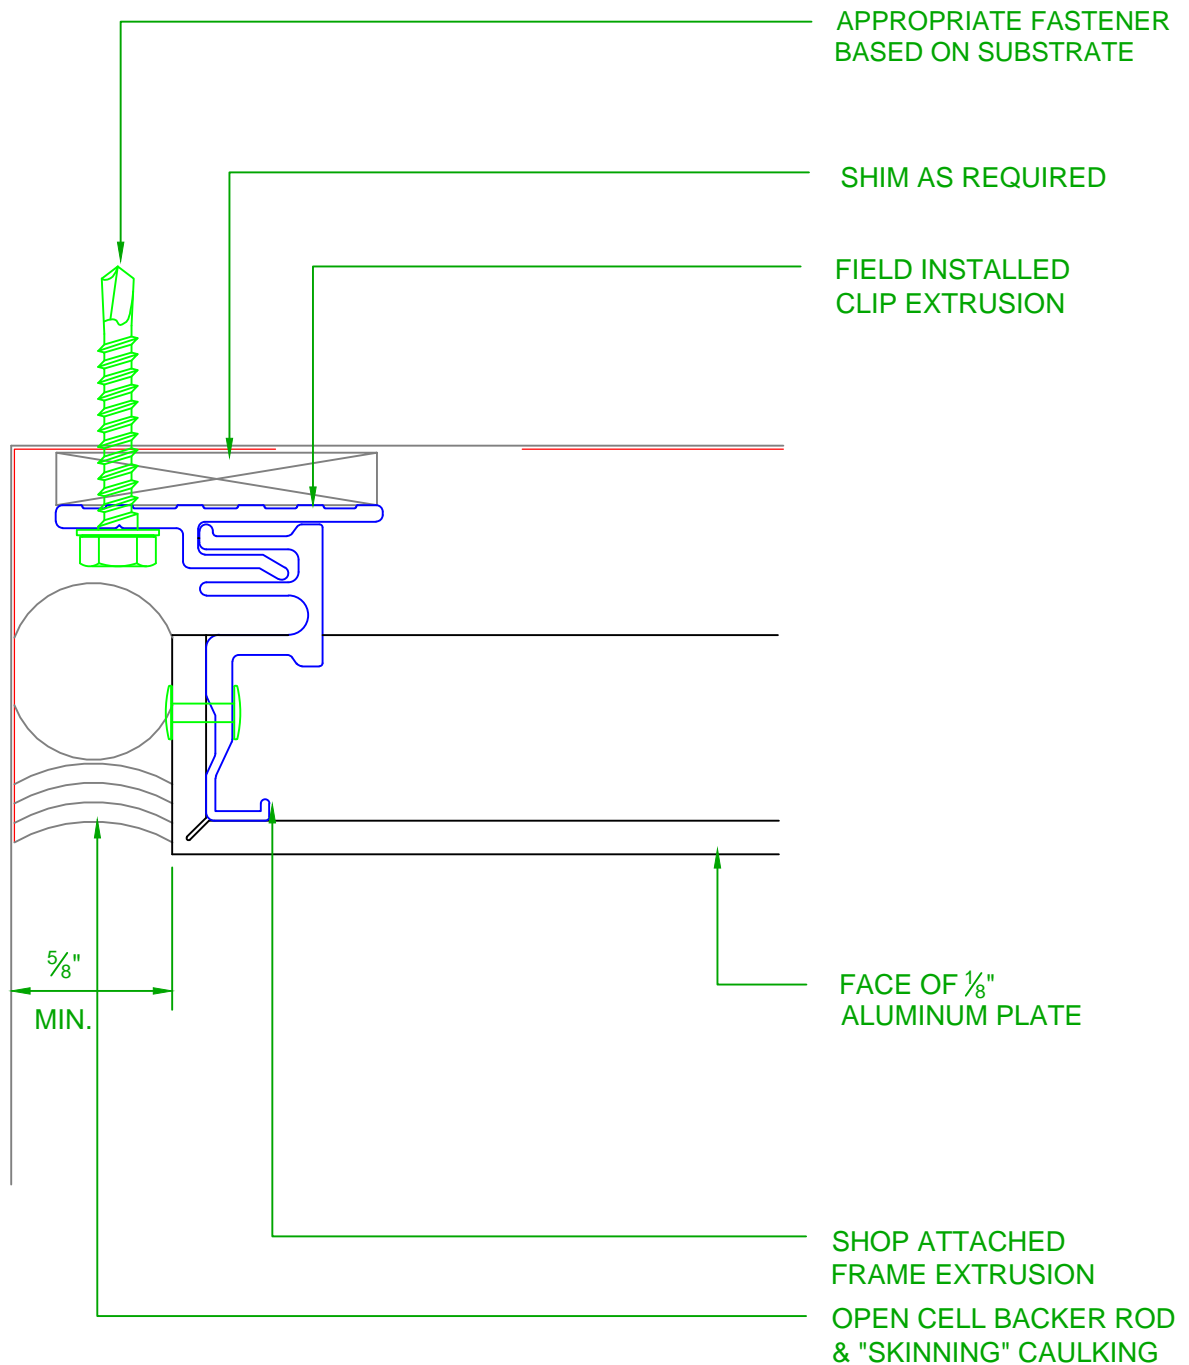

AP400
Full Depth Aluminum Plate

2529 W. Jackson St.
Phoenix, AZ 85298

PHONE: (602) 275-1676

FAX: (602) 275-1739

TYP. PANEL END DETAIL

SCALE: NTS

7/24/14

SYSTEM = 1/8" ALUMINUM - AP400

