


# Visage


*Aluminum Composite Material*

ACM SERIES  
A1000NF Non-Exposed  
Fastener Dry Seal  
Rainscreen

---



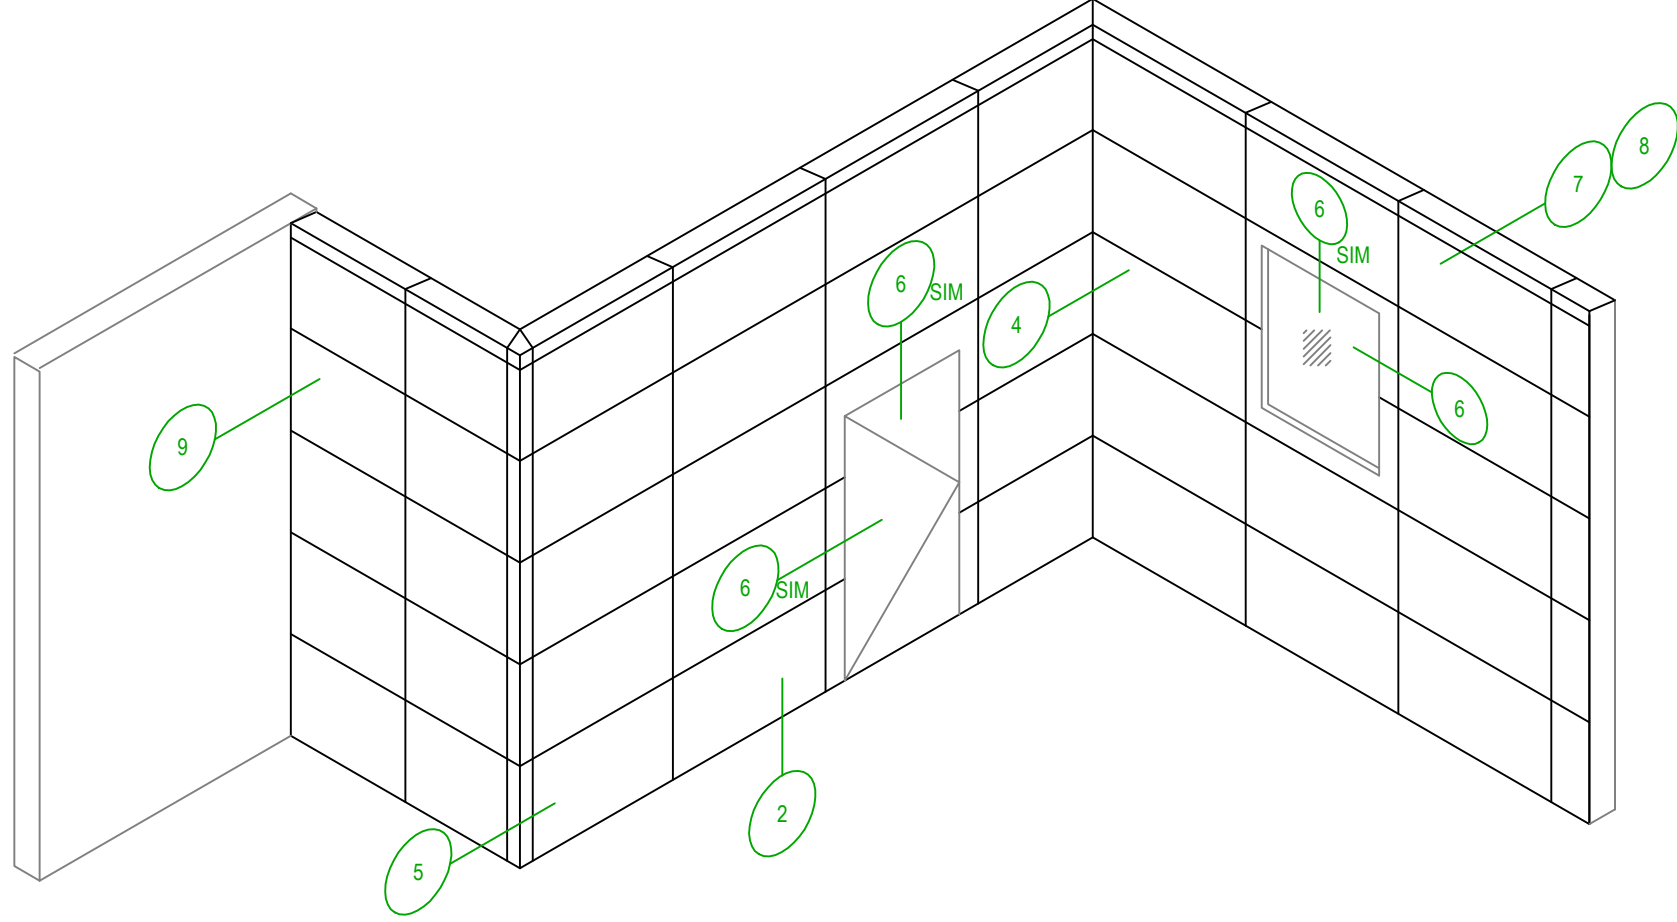

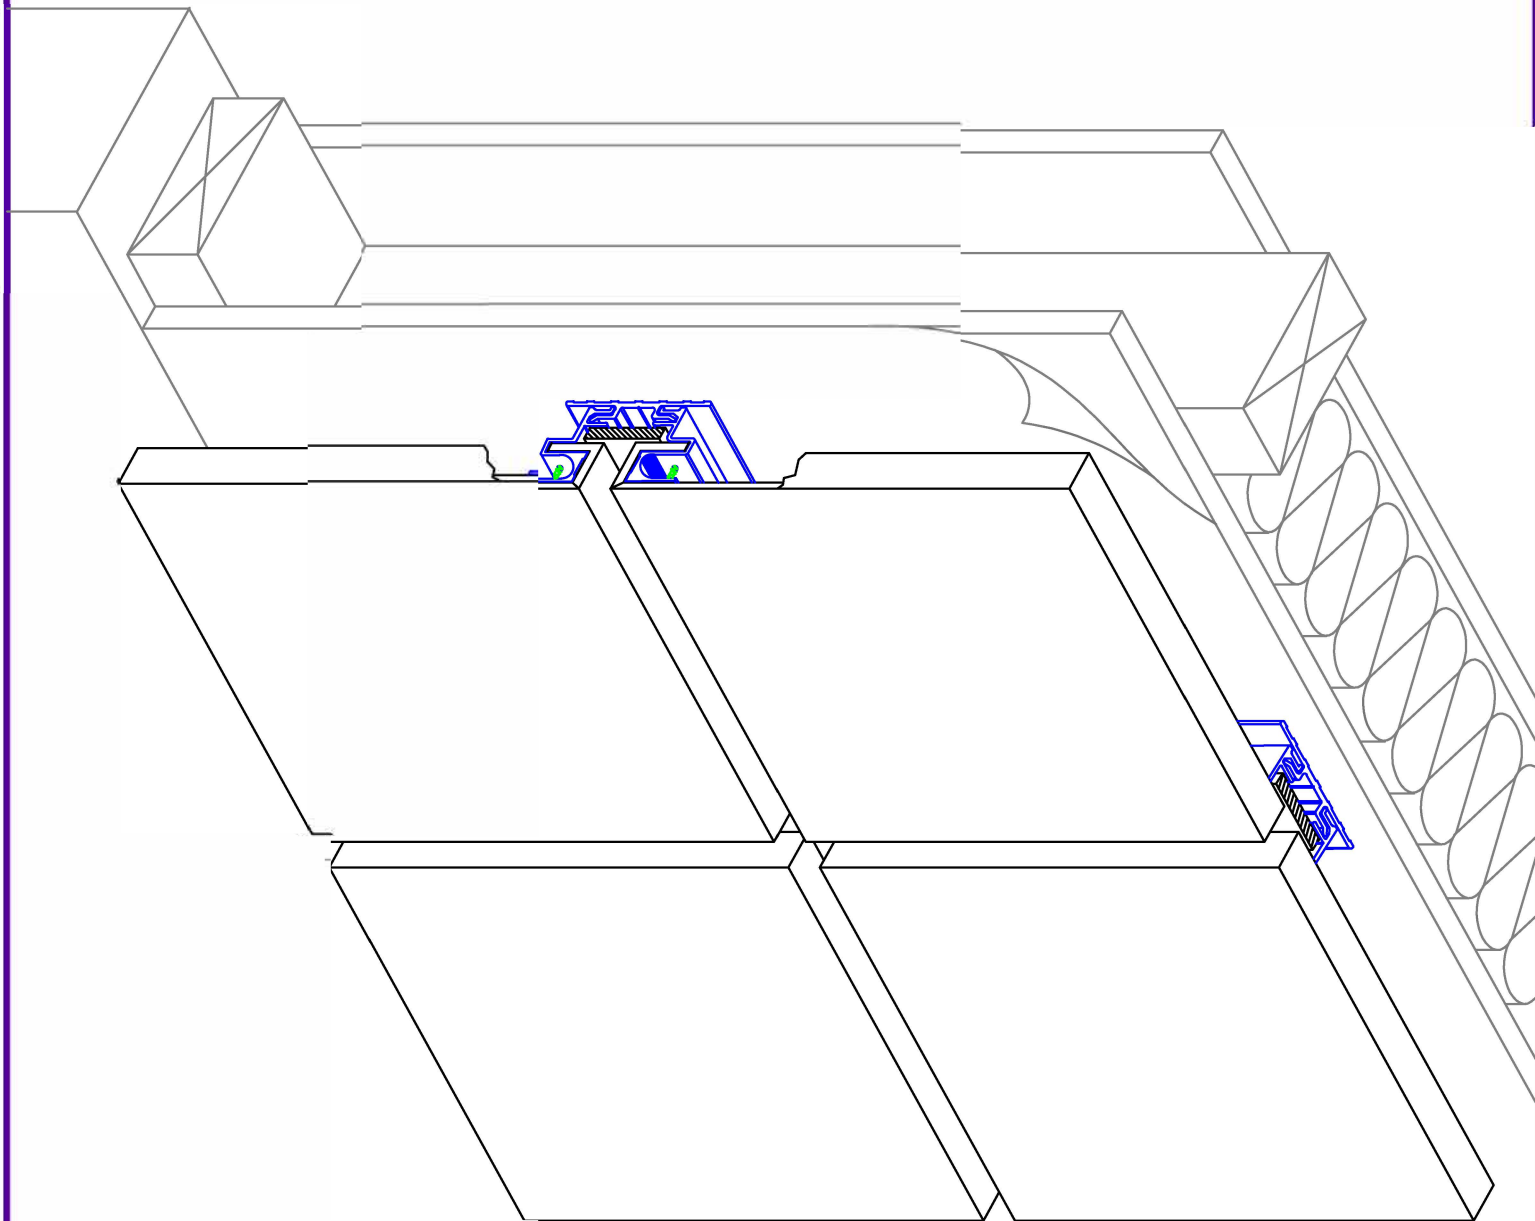




### **SILL CLIP EXTRUSION**

FIELD CUT TO FIT AS REQUIRED  
MOUNTED IN FULL LENGTH SECTIONS @ 16" O.C.  
CAN BE USED AT: STARTER, JAMB, SILL  
#10 / #12 X 1 1/2" SELF TAPPING STAINLESS SCREW



### **FIELD CLIP EXTRUSION**

FIELD OR SHOP CUT TO 6", FIELD MOUNTED  
TO SUBSTRATE @ 16" O.C.  
W/ 2 - #10 / #12 x 1 1/2" SELF TAPPING STAINLESS SCREWS  
APPLY SHIMS BENEATH AS REQUIRED

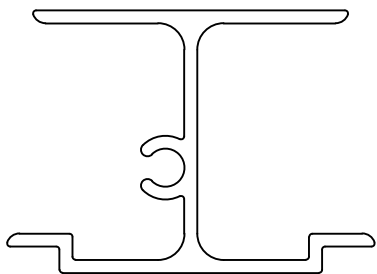


### **STIFFENER EXTRUSION**





### **MODIFIED CLIP EXTRUSION**


FIELD CUT TO FIT AS REQUIRED  
MOUNTED IN FULL LENGTH SECTIONS @ 16" O.C.  
CAN BE USED AT: STARTER, JAMB, SILL, END WALL  
#10 / #12 X 1 1/2" SELF TAPPING STAINLESS SCREW

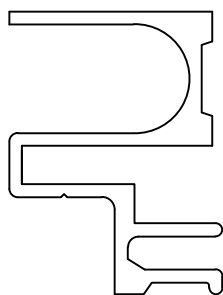


### **FRAME EXTRUSION**

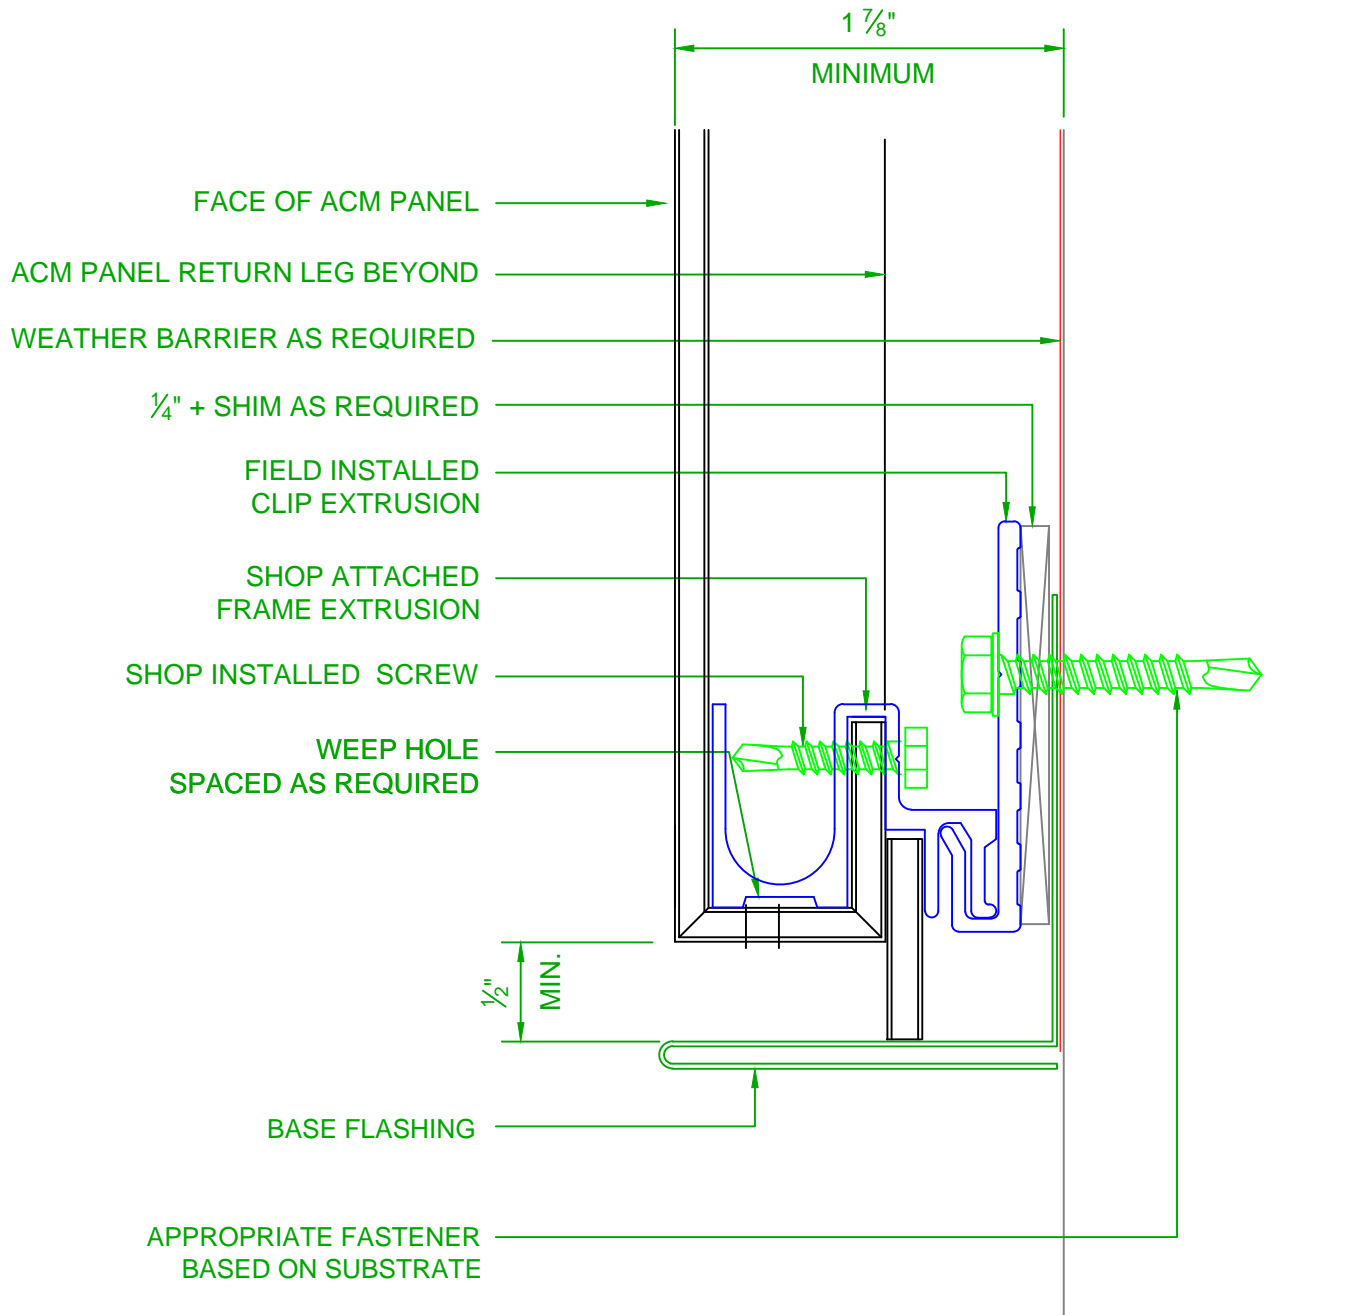


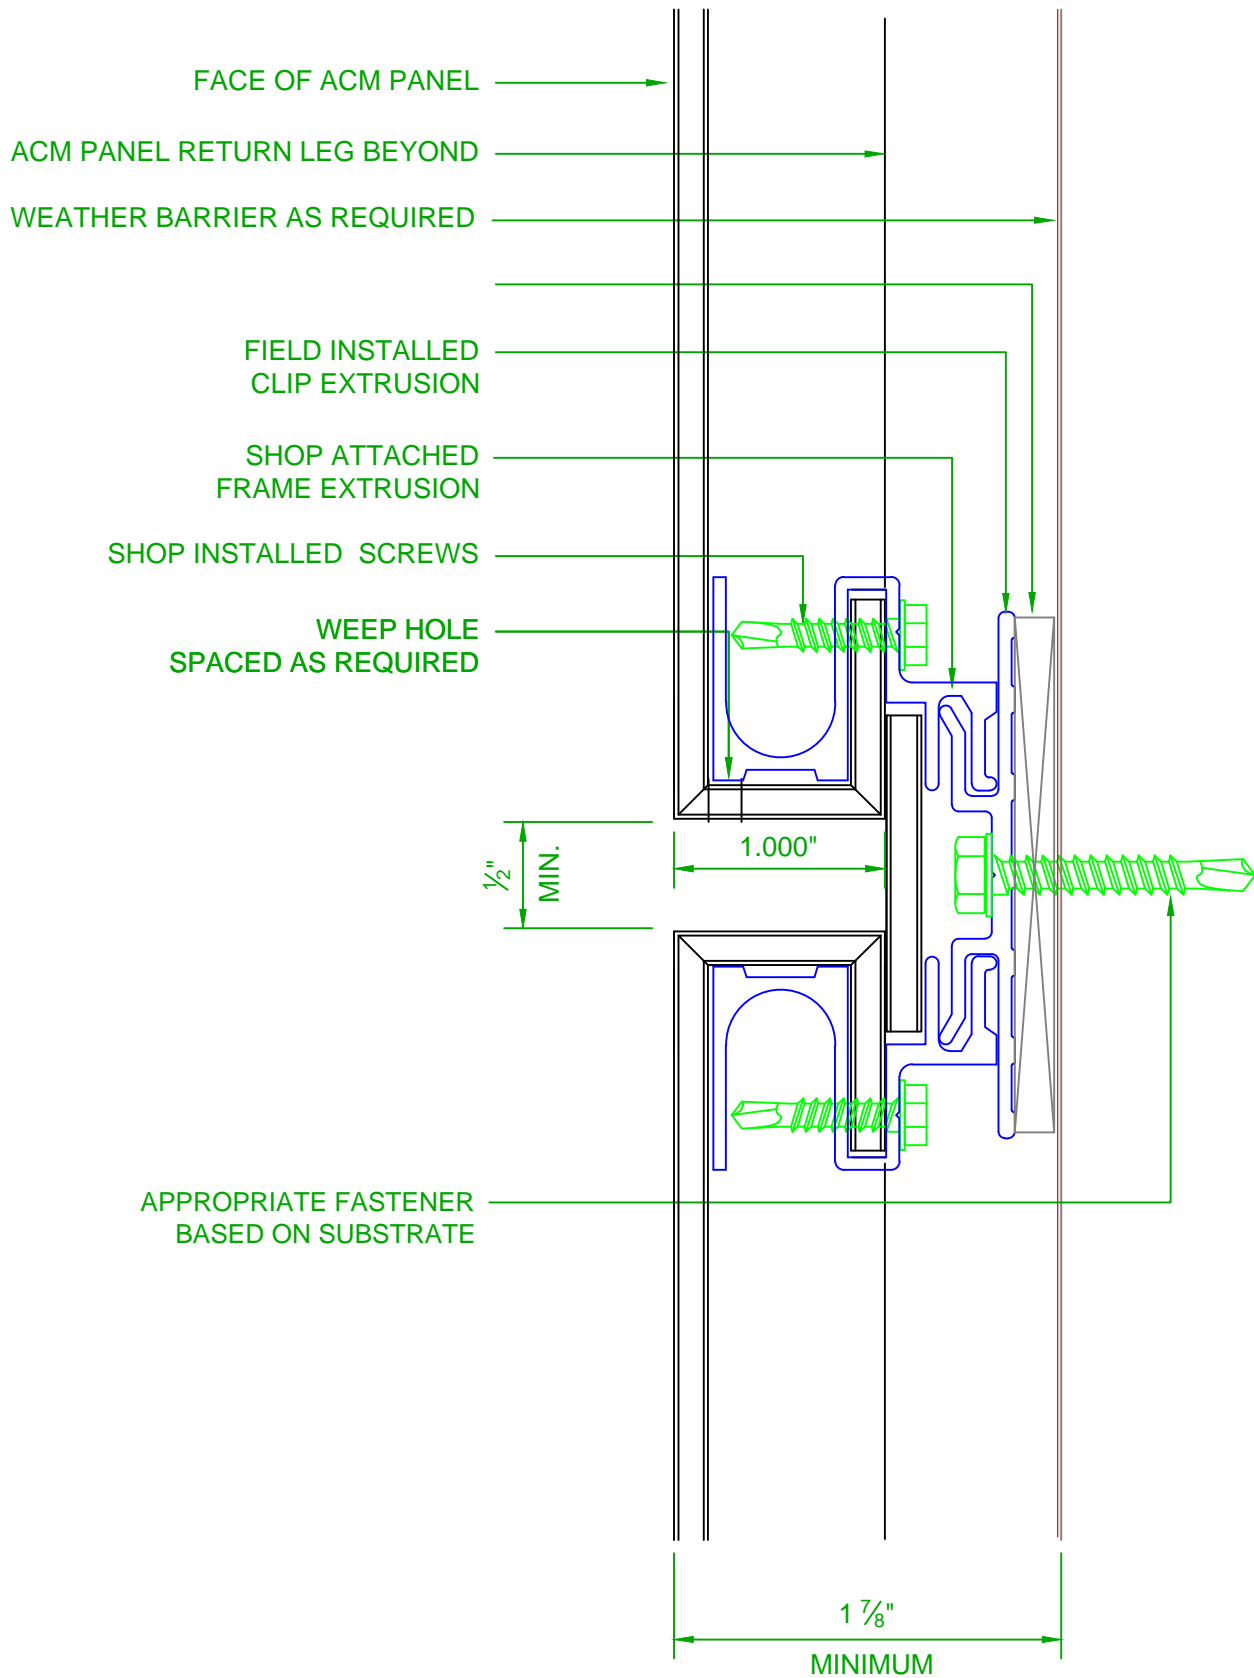

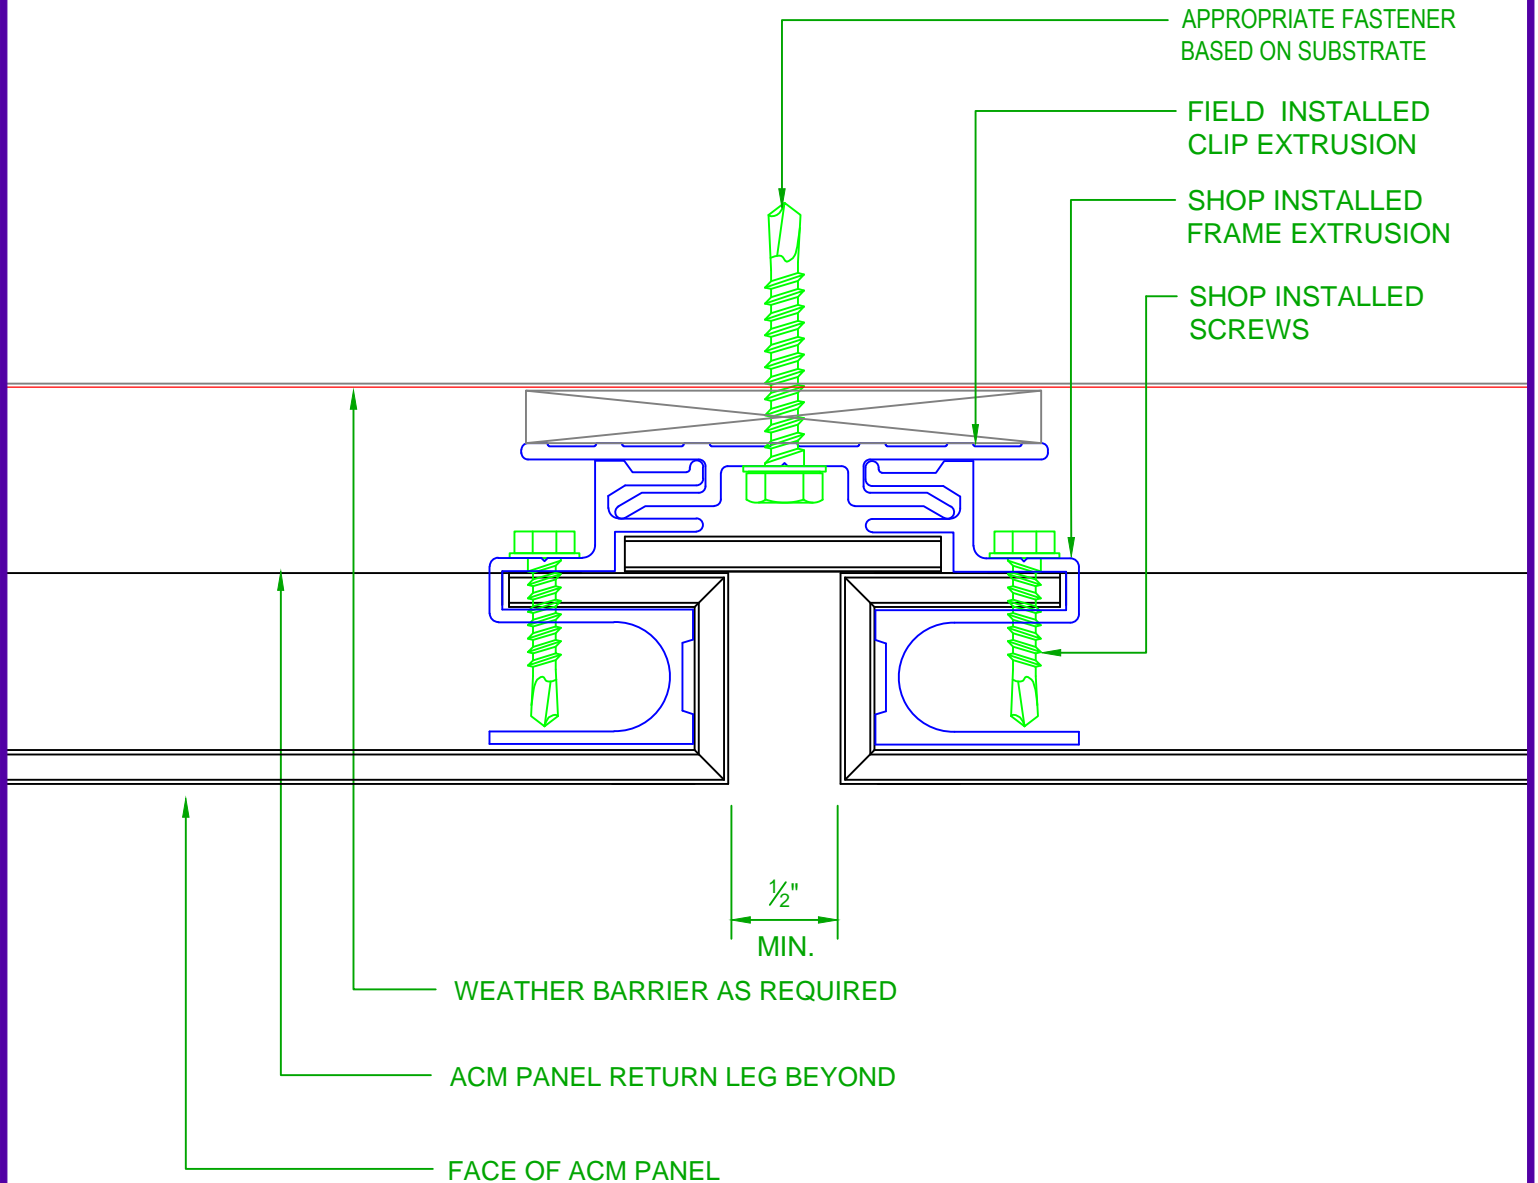

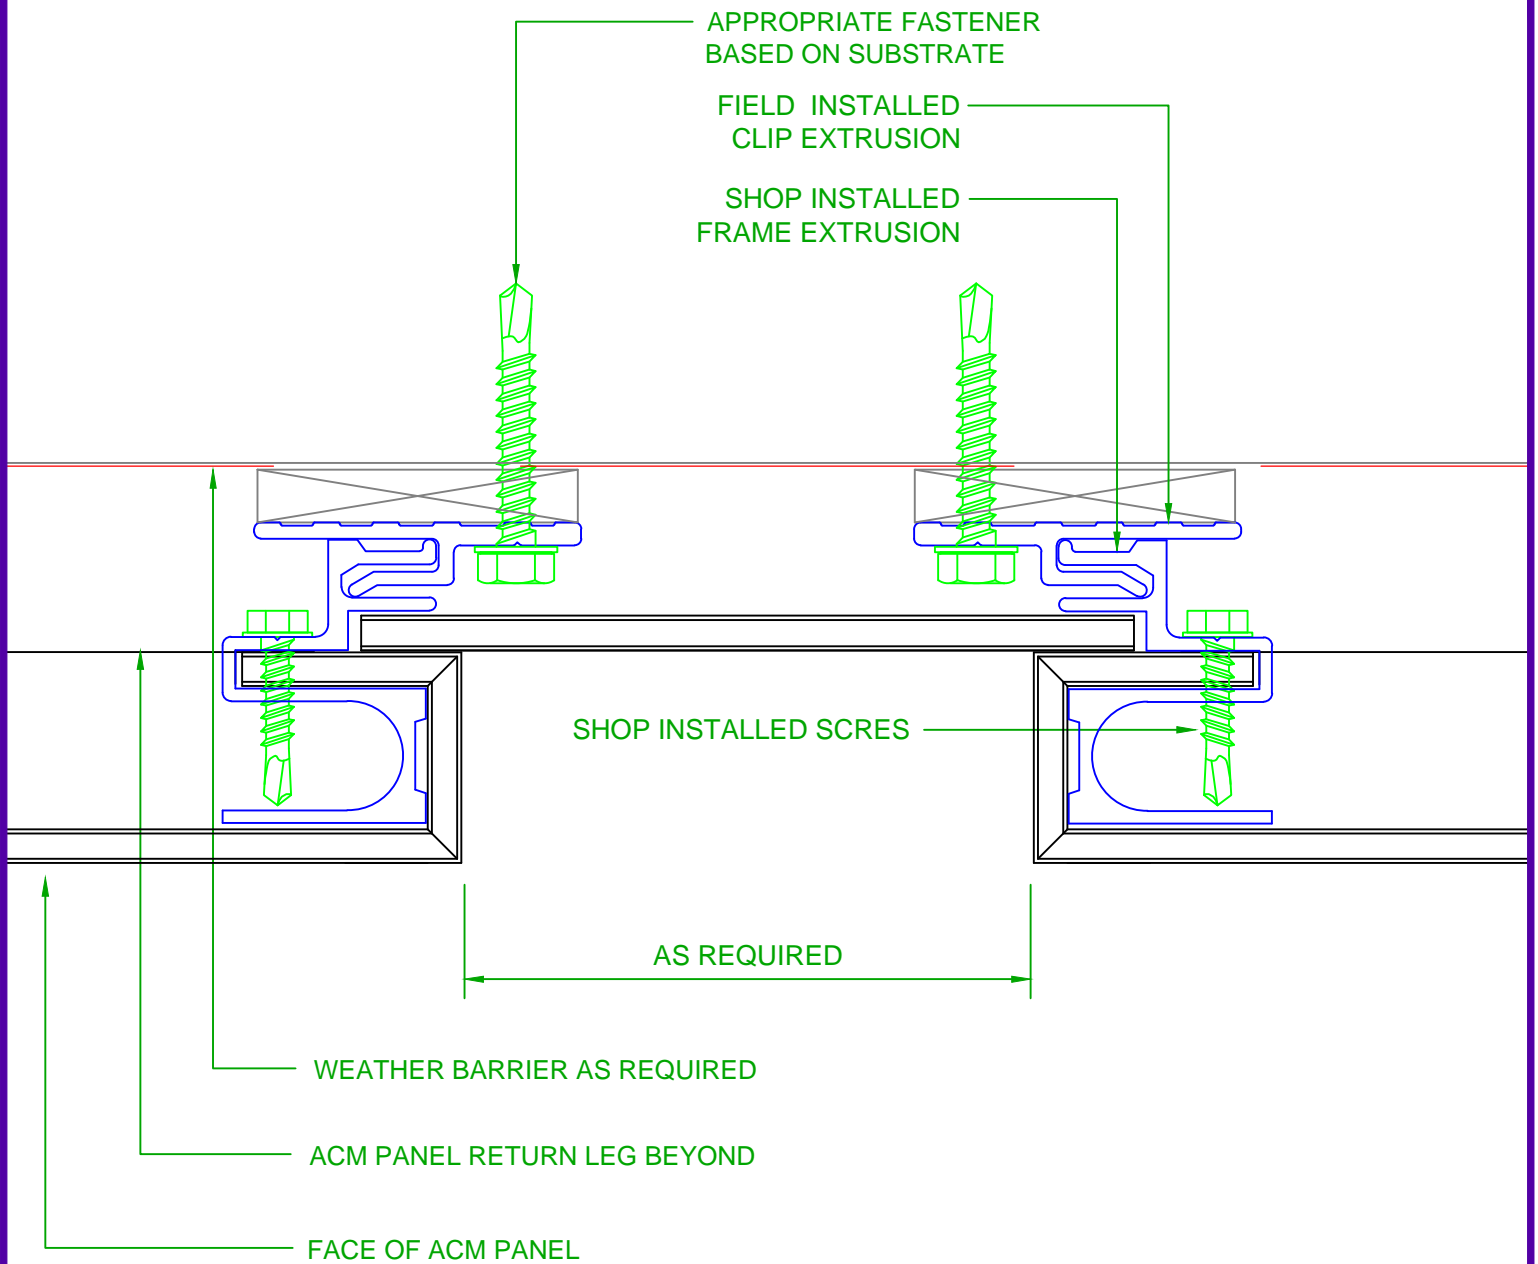



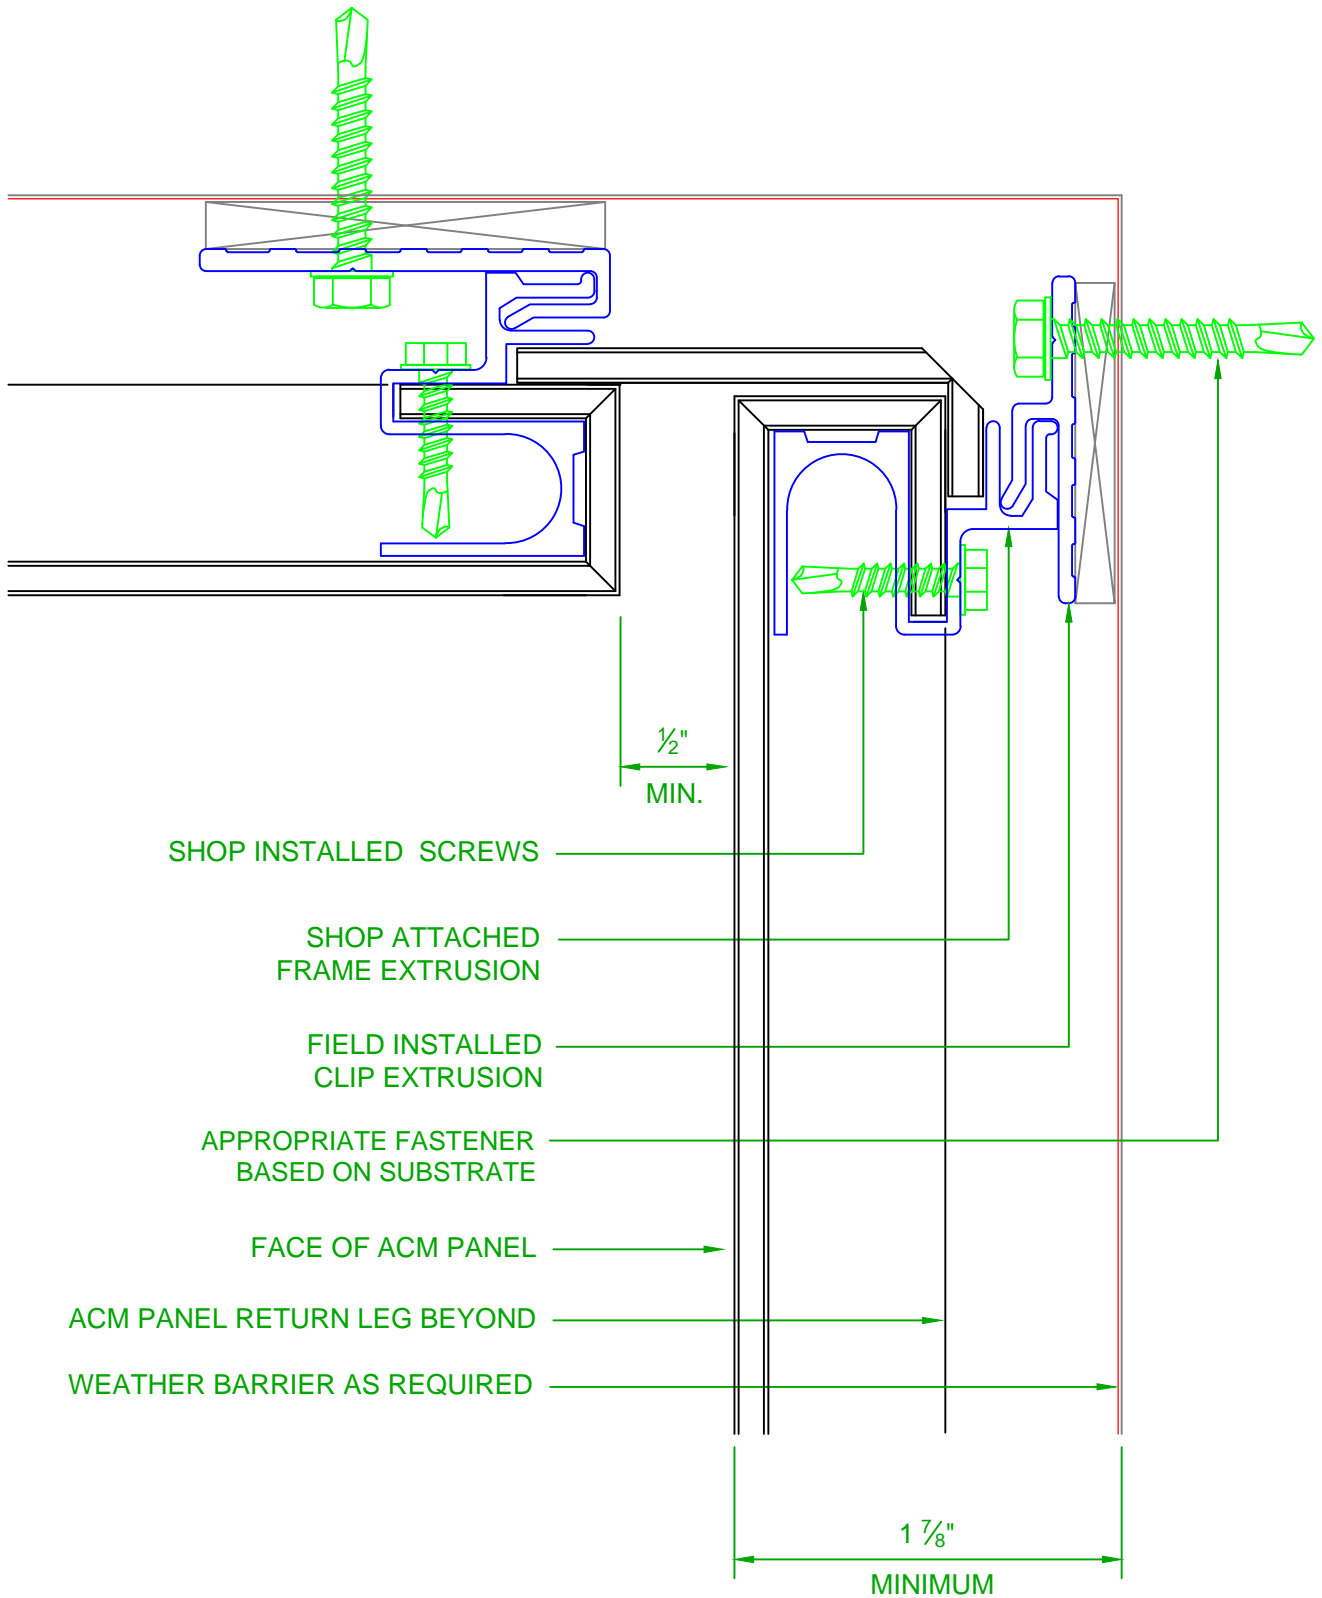

# TYP. OUTSIDE CORNER DETAIL


SYSTEM = 4MM A1000


7/24/14


SCALE: NTS

2529 W. Jackson St.  
Phoenix, AZ 85298  
PHONE: (602) 275-1676  
FAX: (602) 275-1739

**Visage**  
AN ALUMINUM COMPANY

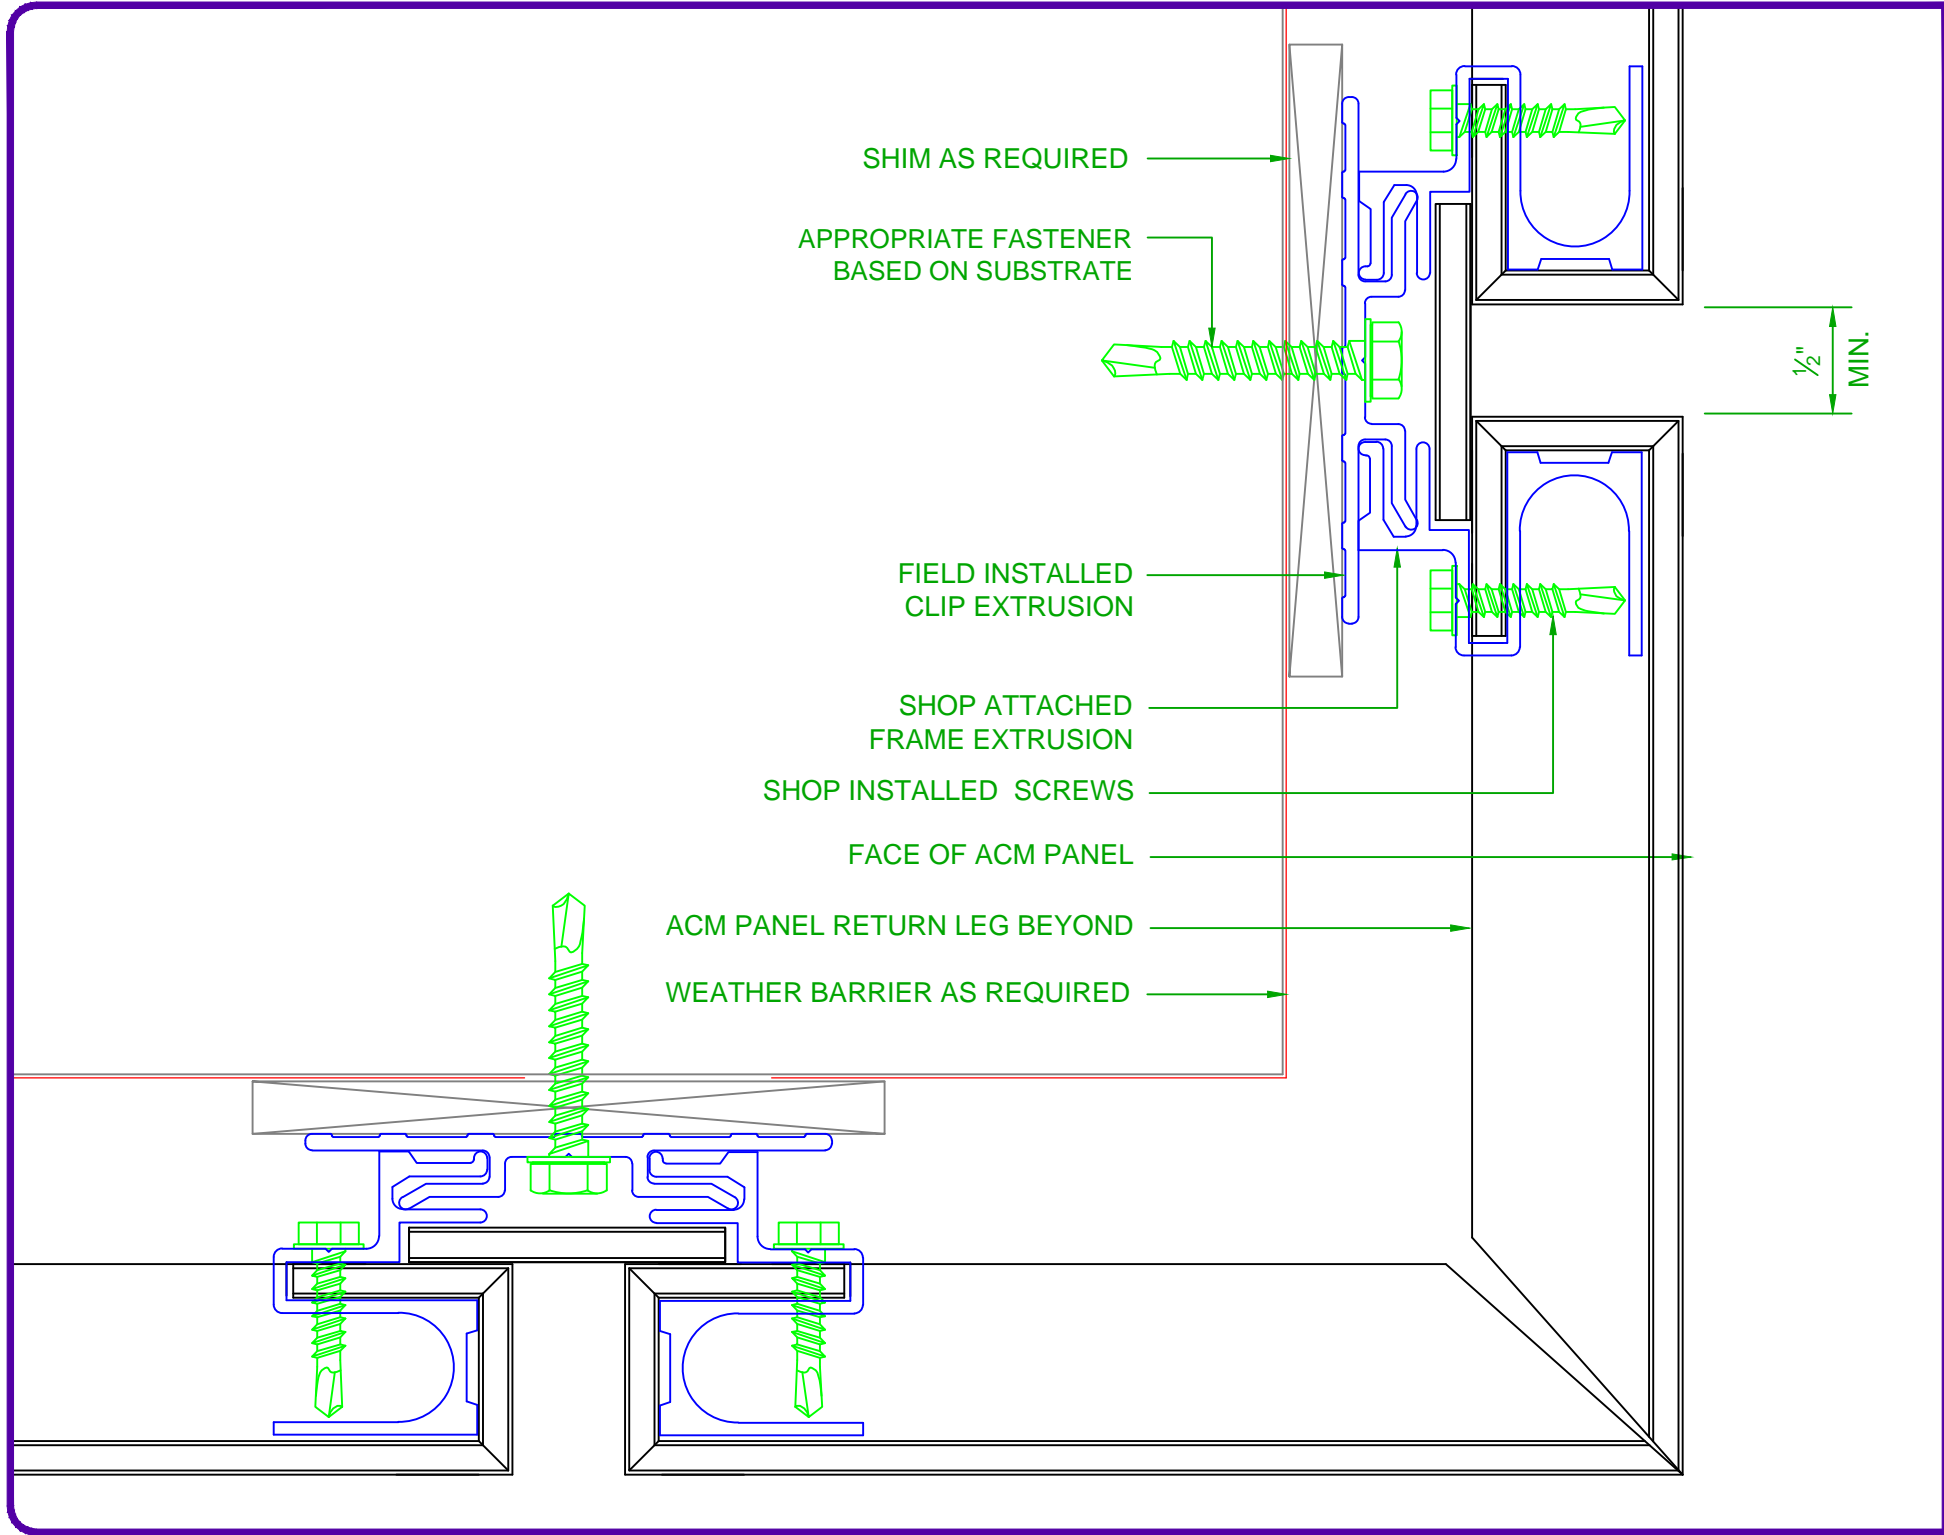

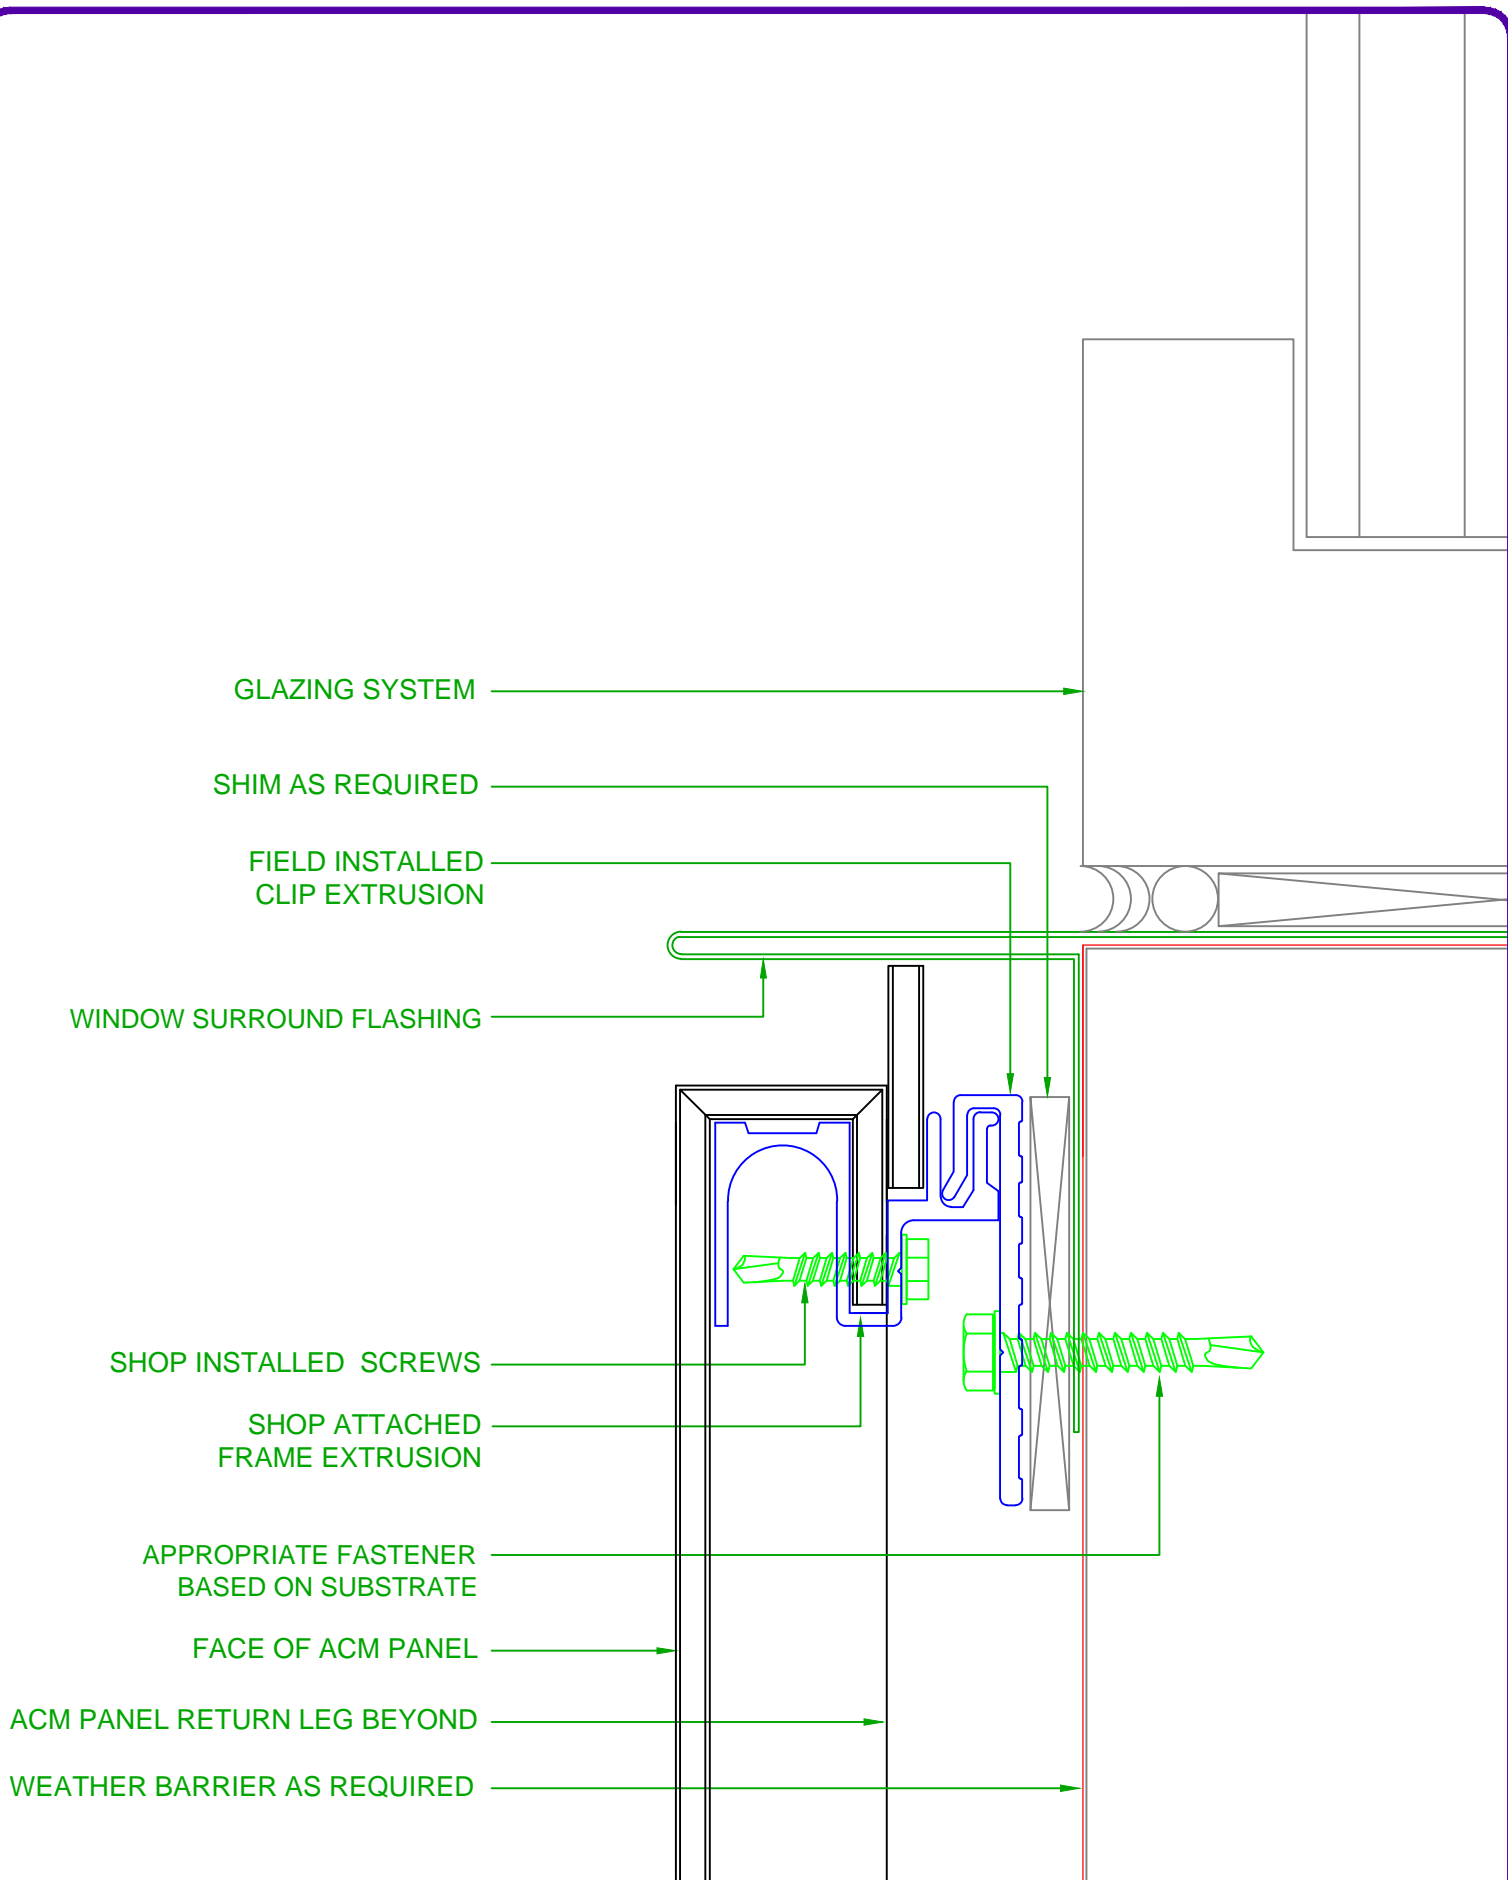

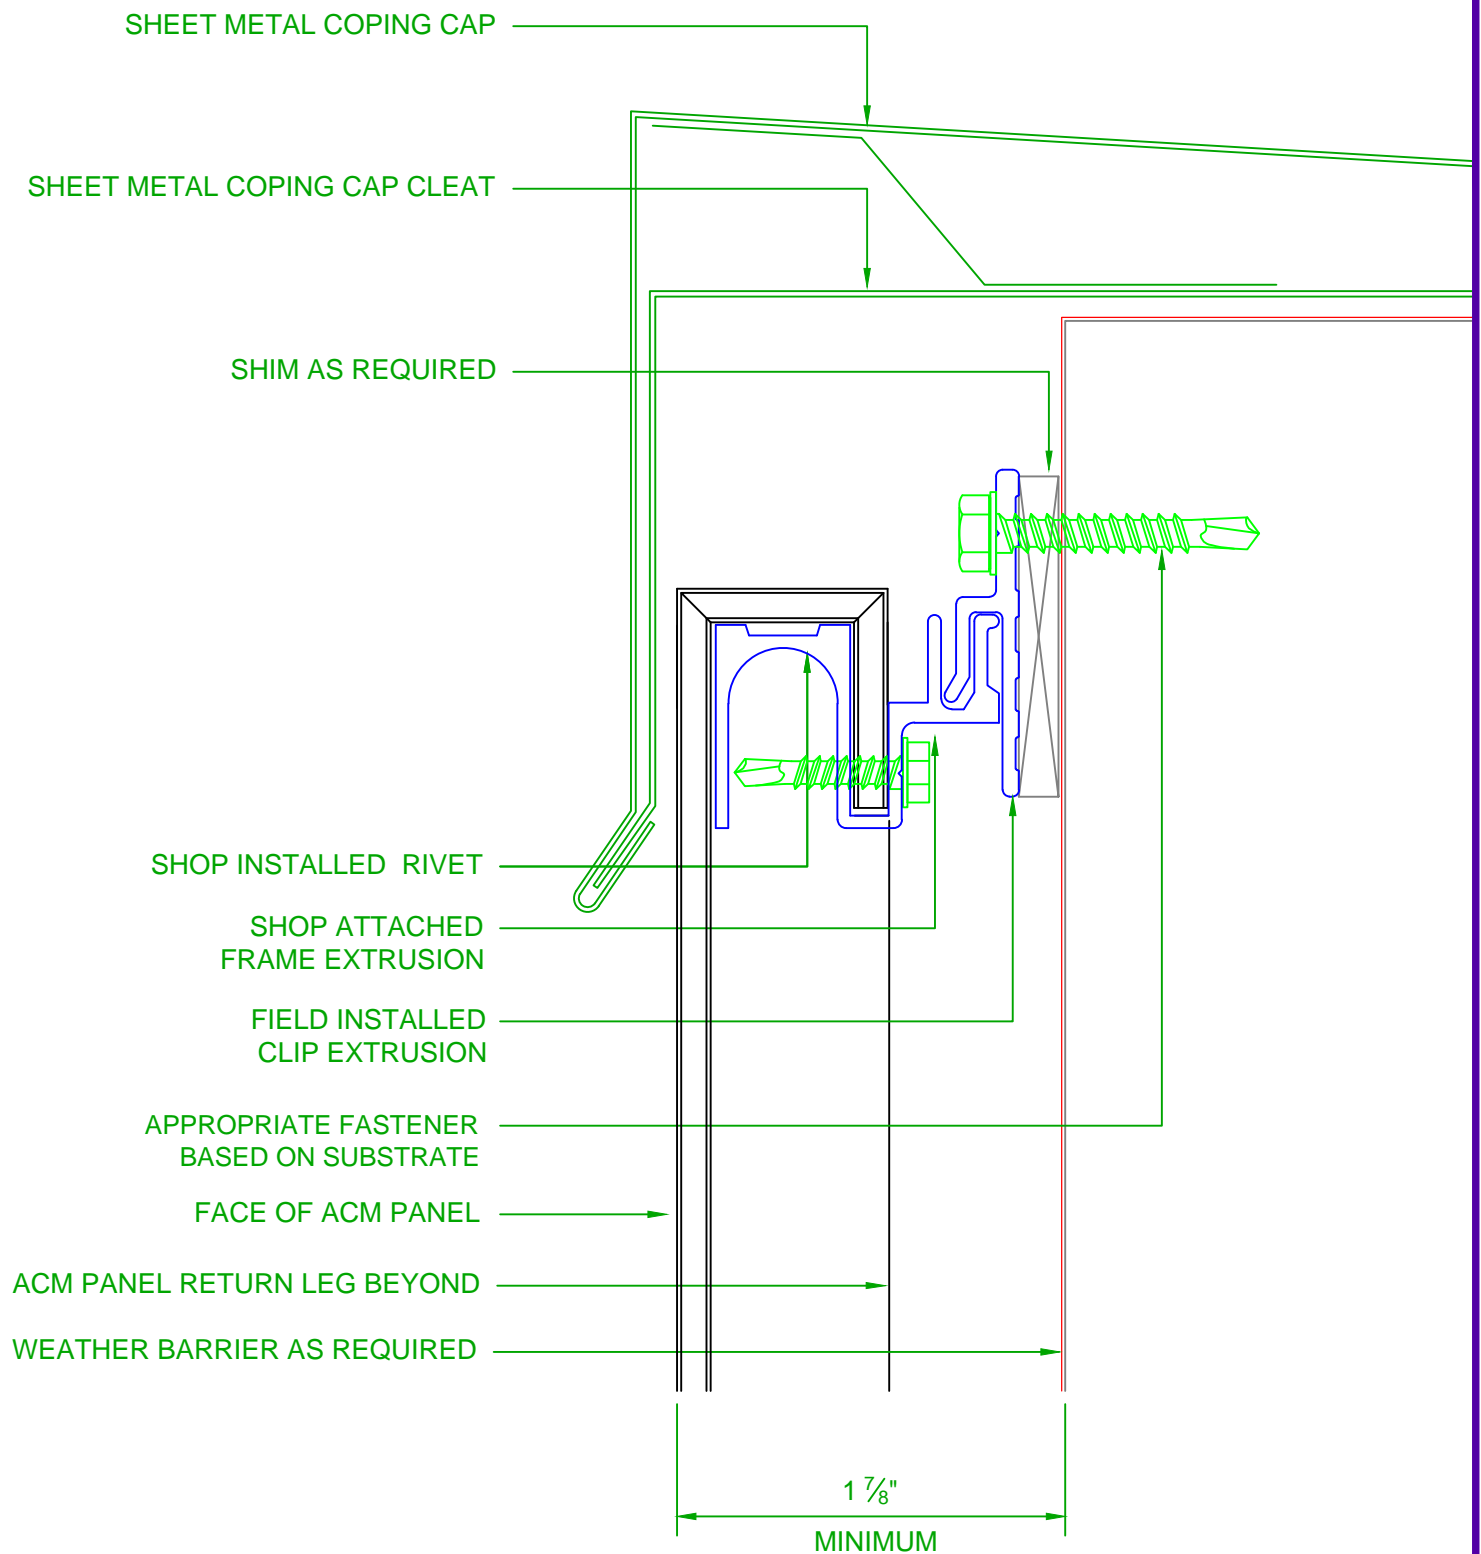

# TYP. ACM COPING CAP DETAIL

SYSTEM = 4MM A1000

7/24/14

SCALE: NTS

2529 W. Jackson St.  
Phoenix, AZ 85298

PHONE: (602) 275-1676

FAX: (602) 275-1739

**Visage**  
ALUMINUM EXTRUSION MANUFACTURER

